


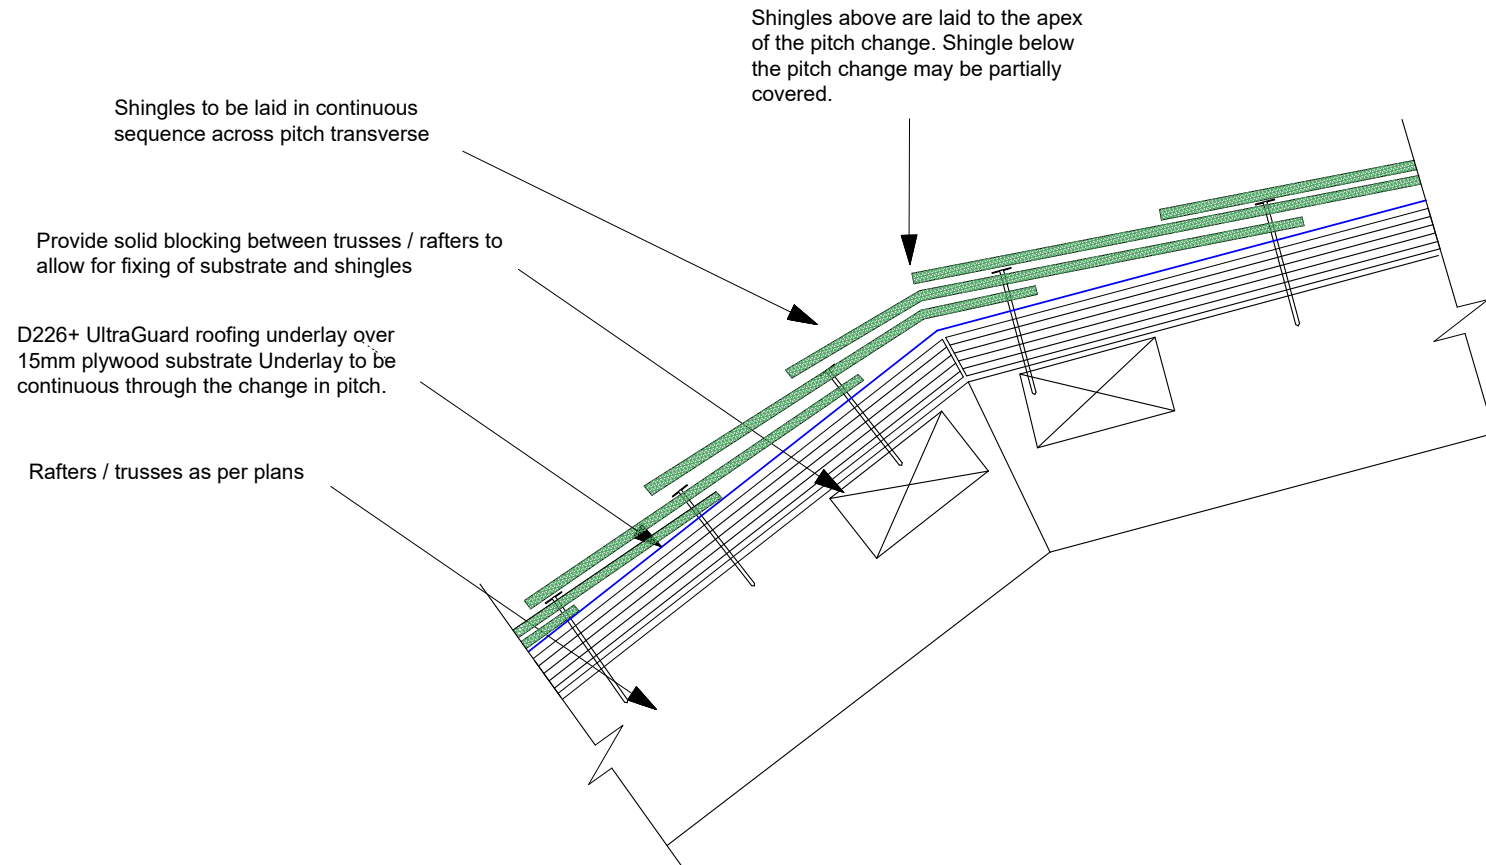

SHINGLE ROOF PITCH CHANGE - MANSARD

Scale: N.T.S.

Notes: