


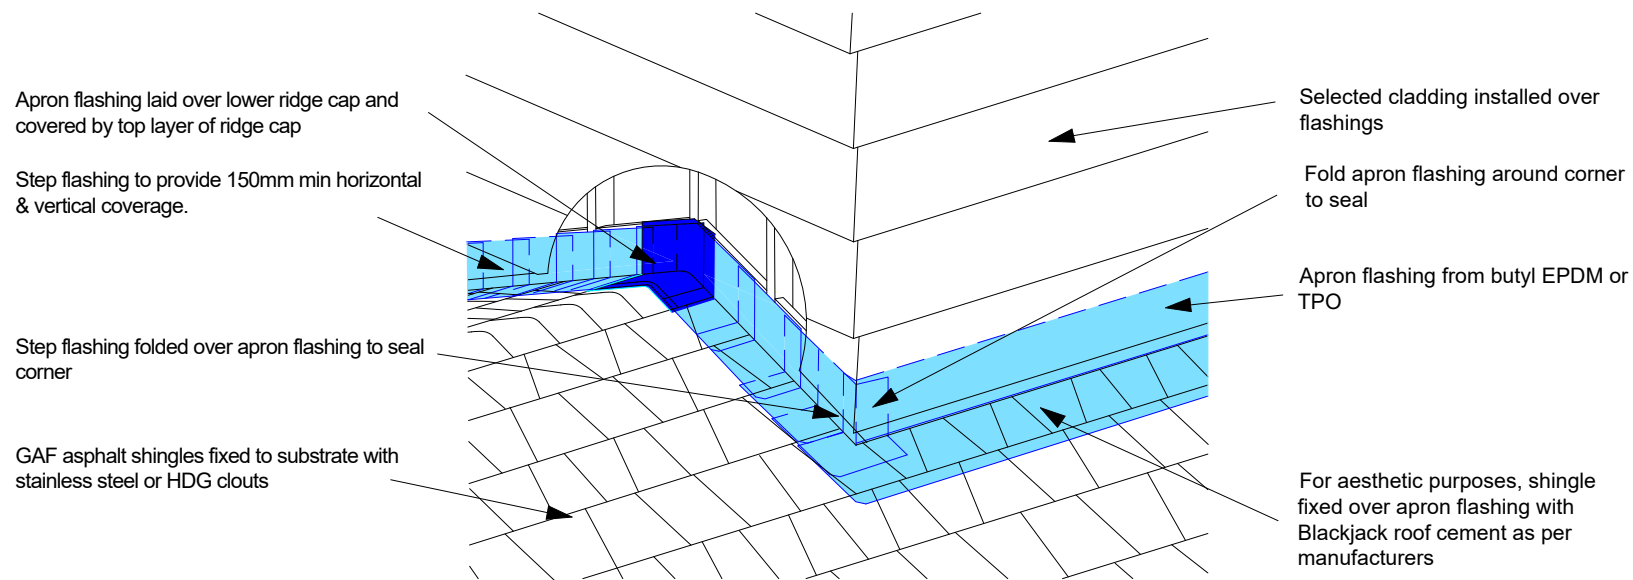

SHINGLE ROOF RIDGE TO WALL

Scale: N.T.S.

Notes:

Building wrap not shown. Building wrap to overlap step flashings and apron flashings.