


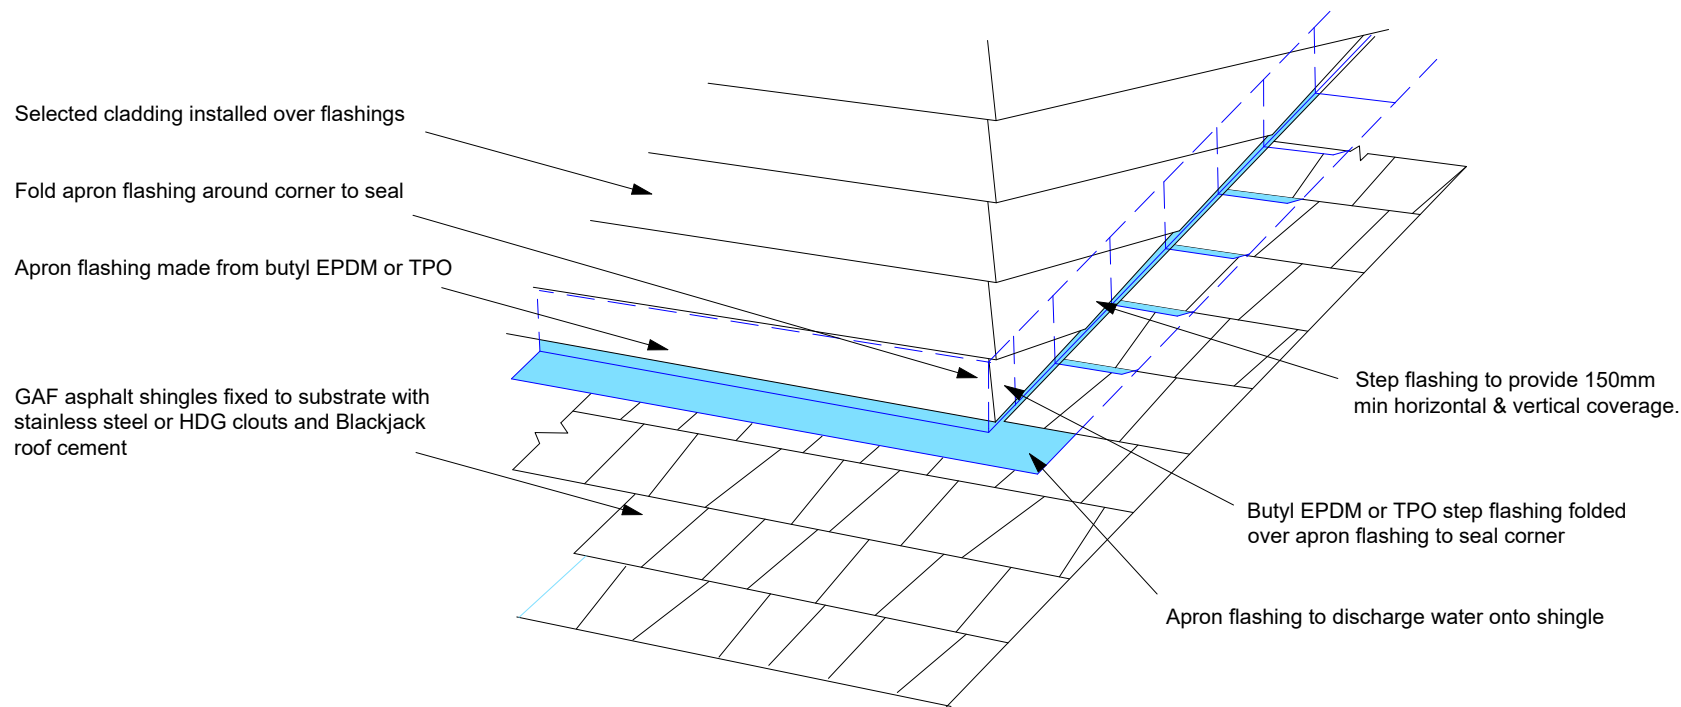

Notes:

Building wrap not shown. Building wrap to overlap step flashings and apron flashings.

SHINGLE ROOF TO WALL FLASHINGS

Scale: N.T.S.