
Masterflow TPO vent for TPO and Torch system. Aluminium powder coated in white, grey or black with an inside diameter of 115-160mm.

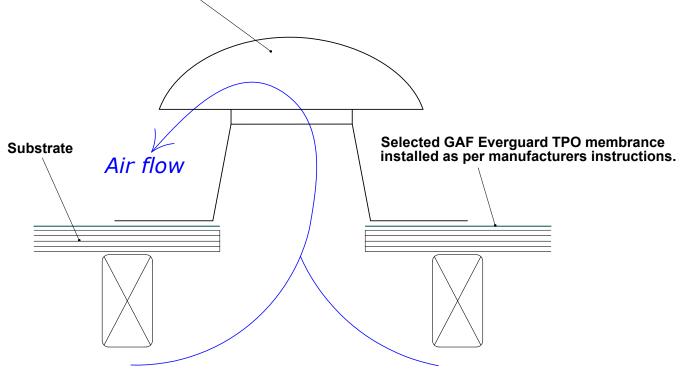

## Design notes:

- 1. Use 2 GAF Masterflow vents per 70m2 area. Ensure cross flow ventilation between blocking supports.
- 2 Castellated battens can be used under plywood substrate or 20mm holes applied to the blocking.

  3. Substrate to comply with GAF substrate checklist readiness sheet www.gafroofing.co.nz/tpo-docs/

  4. Ventilation is not required with PIR ISO insulation board substrate.

## MASTERFLOW VENT

Scale: N.T.S.





Notes: This detail is in accordance with the BRANZ Appraisal and CodeMark certification. Please contact us for any required customization. © Ultraguard LTD

**Technical Support and Advice: Email:** technical@gaf.nz

Call: 0800 42 33 55

Web: www.gafroofing.co.nz/TPO **GAF New Zealand Distributor** 

Drawing Title: GAF EverGuard TPO Roofing

REF:

Date: Version: T-510 17/01/2025