


Drain / Dropper

DRAIN SYSTEM

Scale: N.T.S.

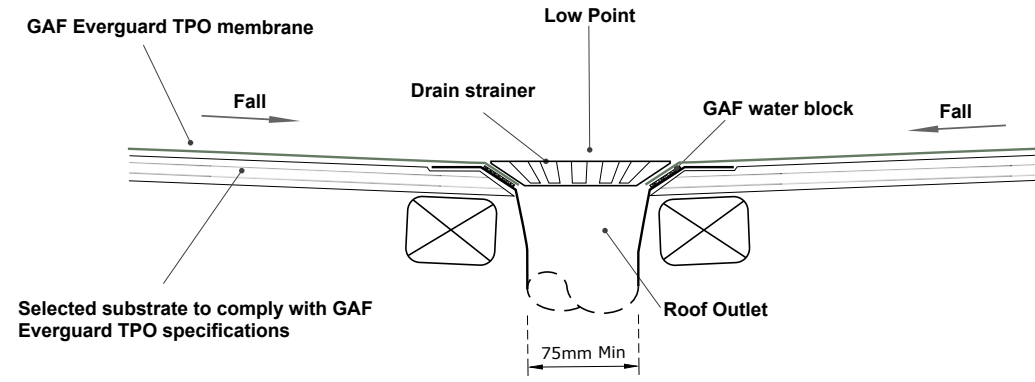

Low Point Outlet



Notes: This detail is in accordance with the BRANZ Appraisal and CodeMark certification. Please contact us for any required customization. © Ultraguard LTD

Technical Support and Advice:
Email: technical@gaf.nz
Call: 0800 42 33 55
Web: www.gafroofing.co.nz/TPO
GAF New Zealand Distributor

Drawing Title: GAF EverGuard TPO Roofing		
REF: T-506	Date: 17/01/2025	Version: A