
Metal flashing secured with stainless countersunk screws

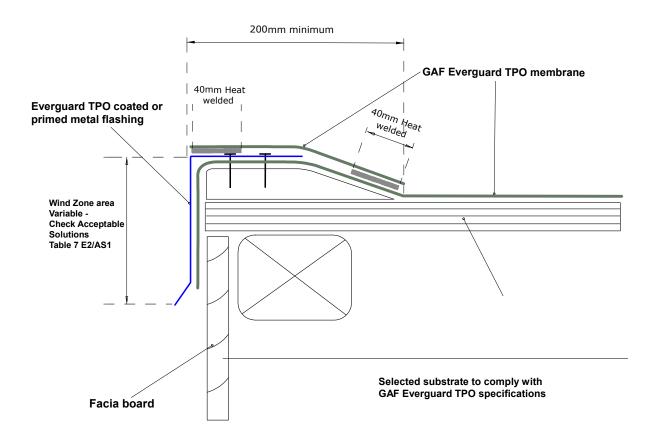

BARGE FLASHING SYSTEM

Scale: N.T.S.





Notes: This detail is in accordance with the BRANZ Appraisal and CodeMark certification. Please contact us for any required customization. © Ultraguard LTD

Technical Support and Advice: Email: technical@gaf.nz

Email: technical@gaf.nz Call: 0800 42 33 55

Web: www.gafroofing.co.nz/TPO GAF New Zealand Distributor

Drawing Title:
GAF EverGuard TPO Roofing

REF: Date: Version: T-105 17/01/2025 A