


CONSTRUCTION DETAILS FOR 'GAF ASPHALT SHINGLE ROOFING SYSTEM'

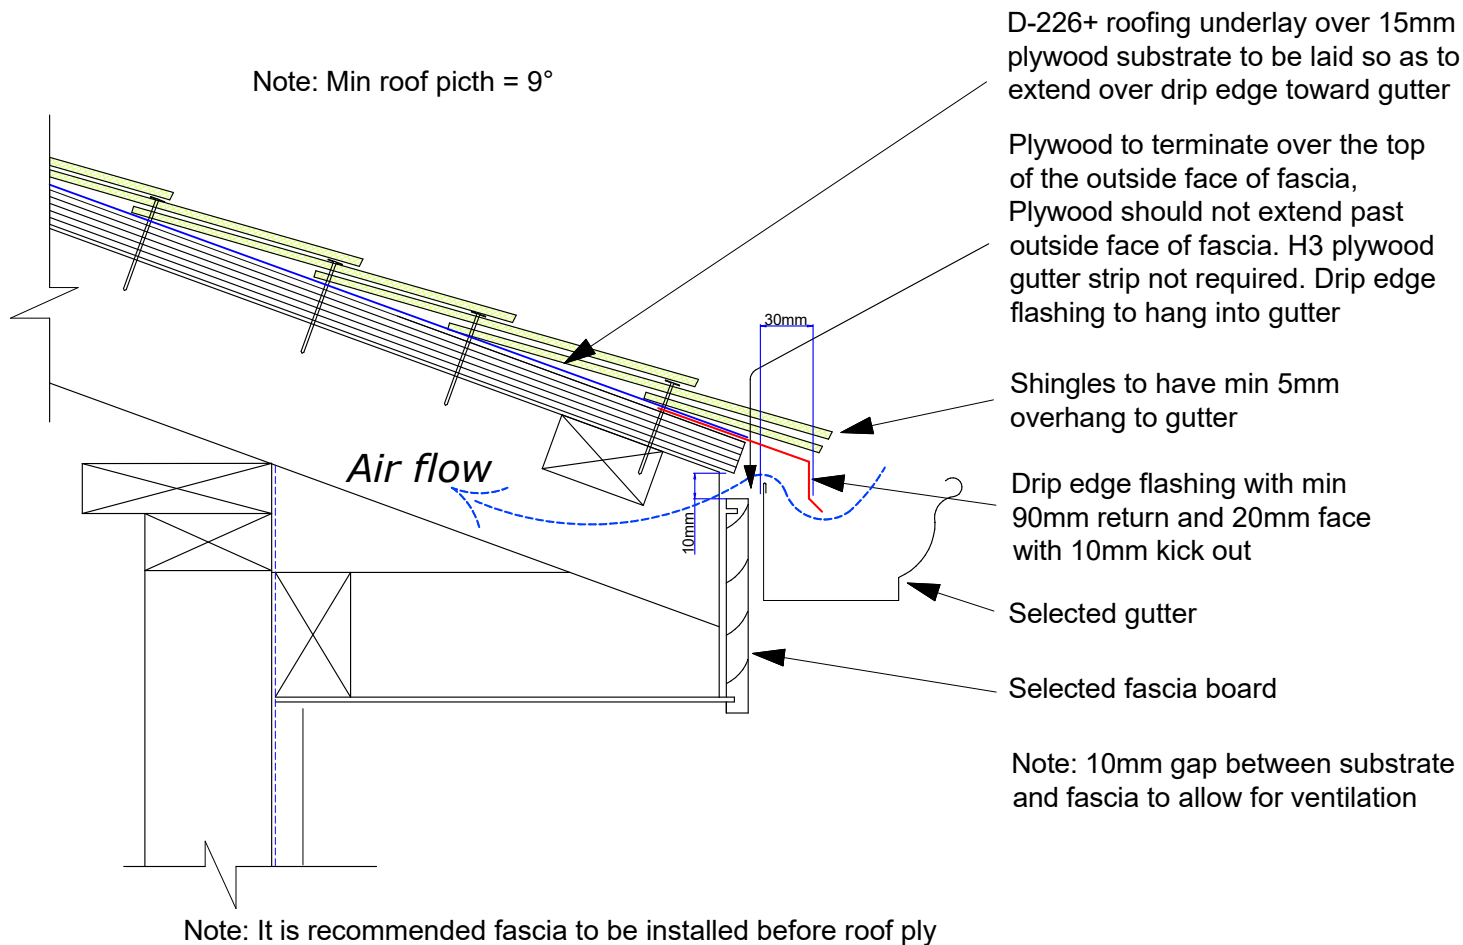

	DRAWING: EAVE DETAIL	DATE: 24 JUNE 2018	PAGE: 3	
	DETAILS FOR: ASPHALT SHINGLE ROOFING	SCALE: N/A		