


CONSTRUCTION DETAILS FOR 'GAF ASPHALT SHINGLE ROOFING SYSTEM'

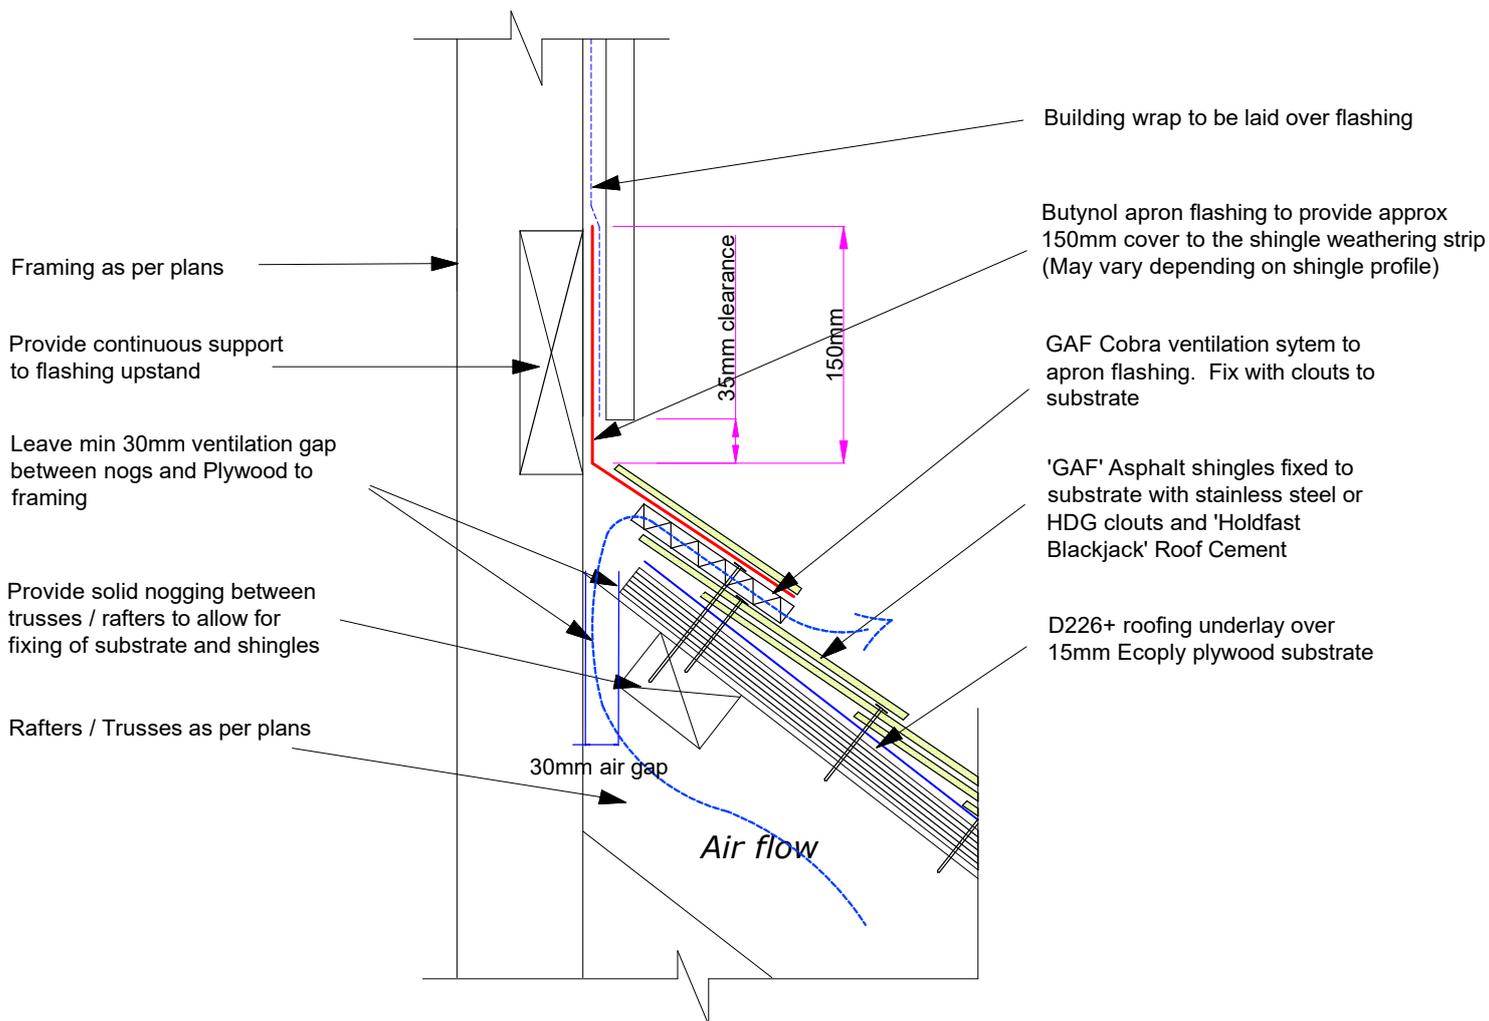

	DRAWING: <b>APRON FLASHING WITH VENT</b>	DATE: <b>24 JUNE 2018</b>	PAGE: <b>5</b>	
	DETAILS FOR: <b>ASPHALT SHINGLE ROOFING</b>	SCALE: <b>N/A</b>		