


CONSTRUCTION DETAILS FOR 'GAF ASPHALT SHINGLE ROOFING SYSTEM'

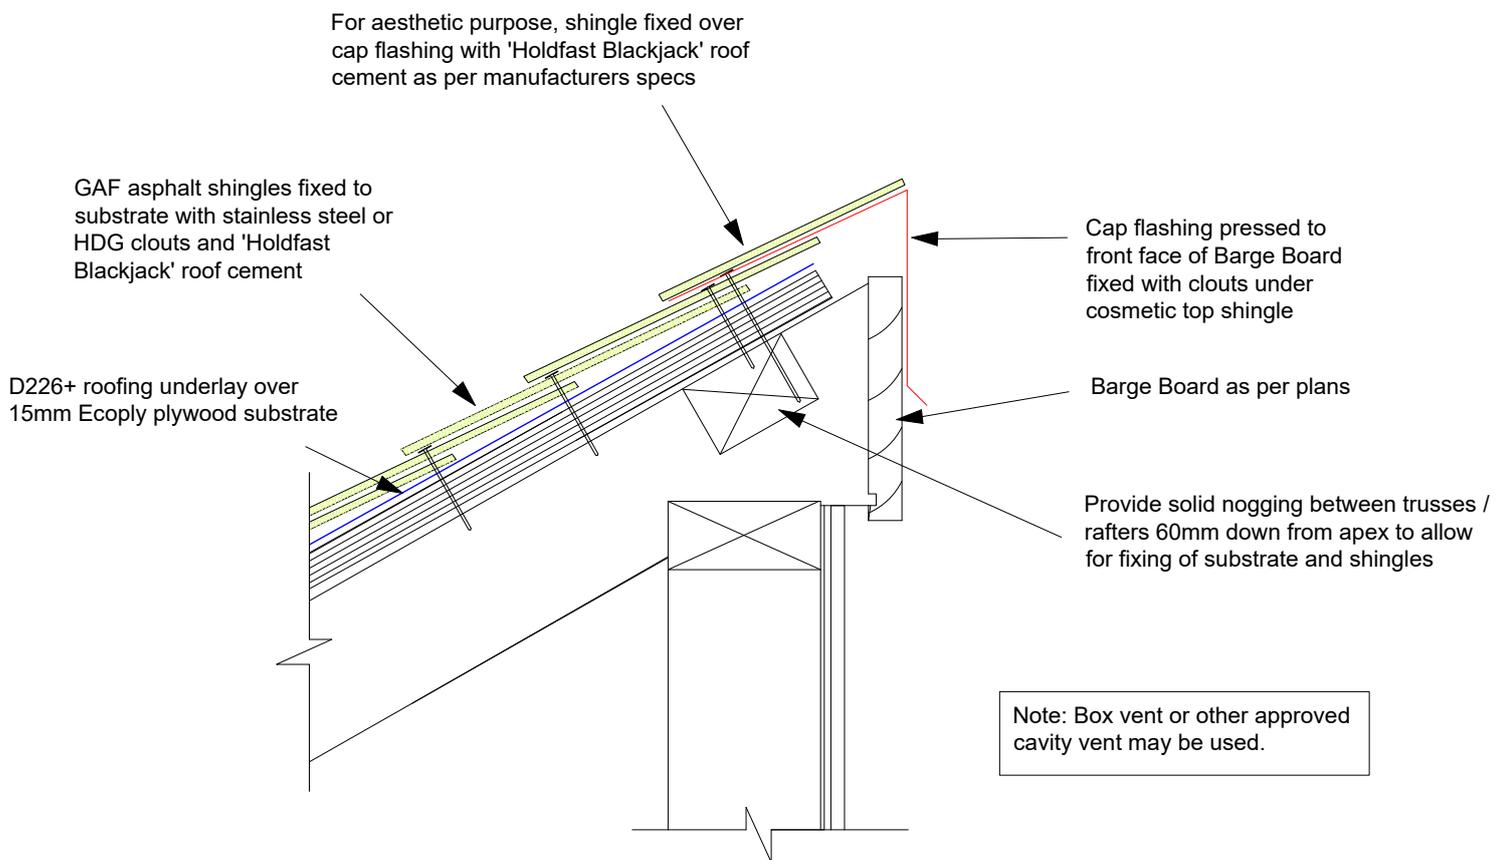

	DRAWING: ROOF/WALL RIDGE	DATE: 24 JUNE 2018	DETAIL: 6	
	DETAILS FOR: ASPHALT SHINGLE ROOFING	SCALE: N/A		