


CONSTRUCTION DETAILS FOR 'GAF ASPHALT SHINGLE ROOFING SYSTEM'

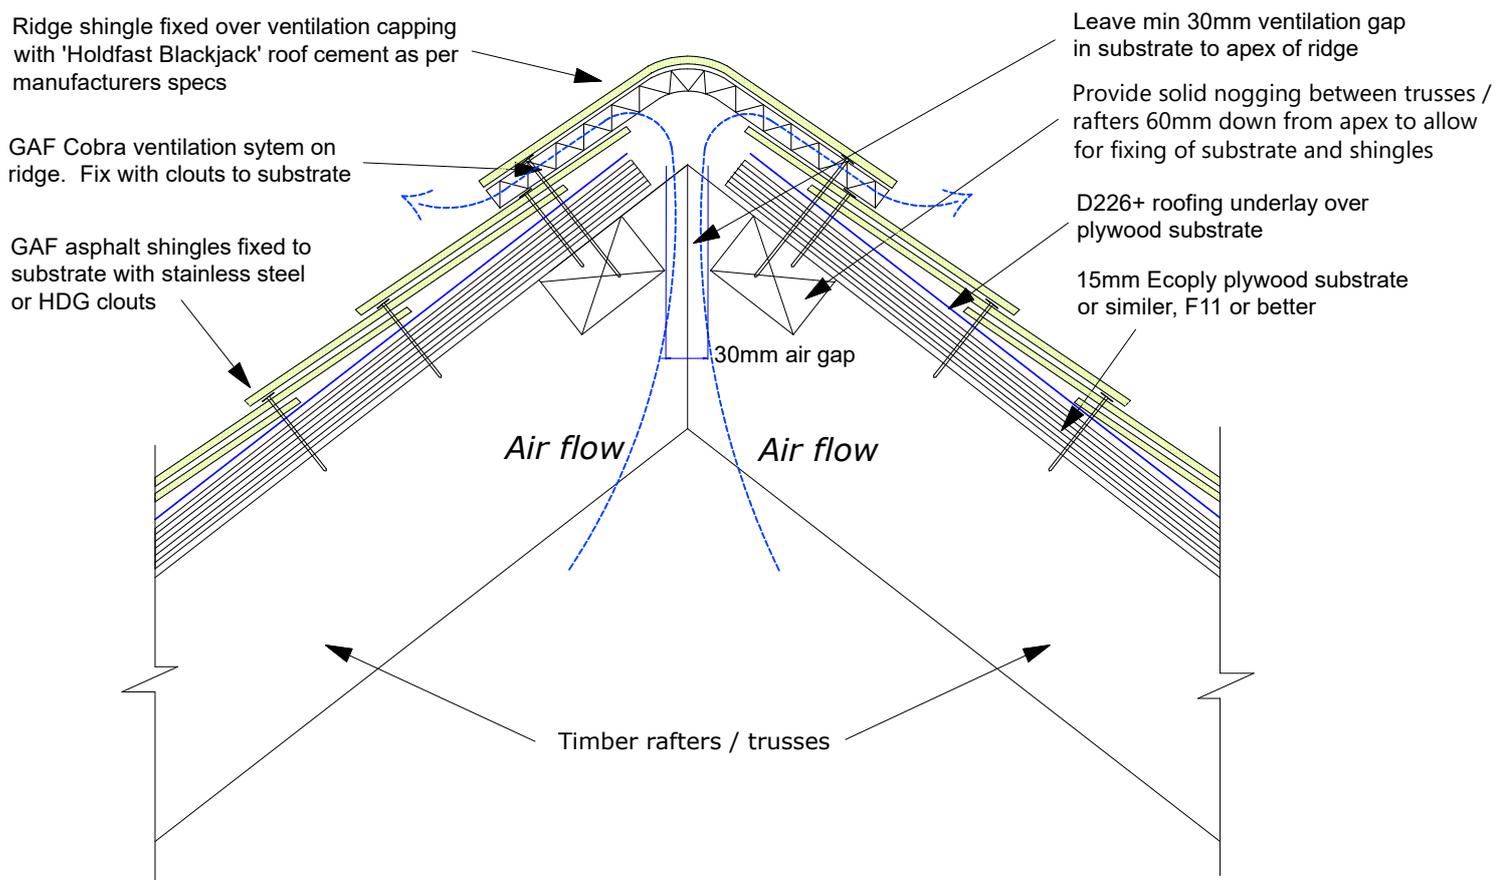

| | | | | |
|--|--|------------------------------|-------------------|--|
| | DRAWING: RIDGE CLADDING | DATE: 24 JUNE 2018 | PAGE: 8 | |
| | DETAILS FOR: ASPHALT SHINGLE ROOFING | SCALE: N/A | | |