
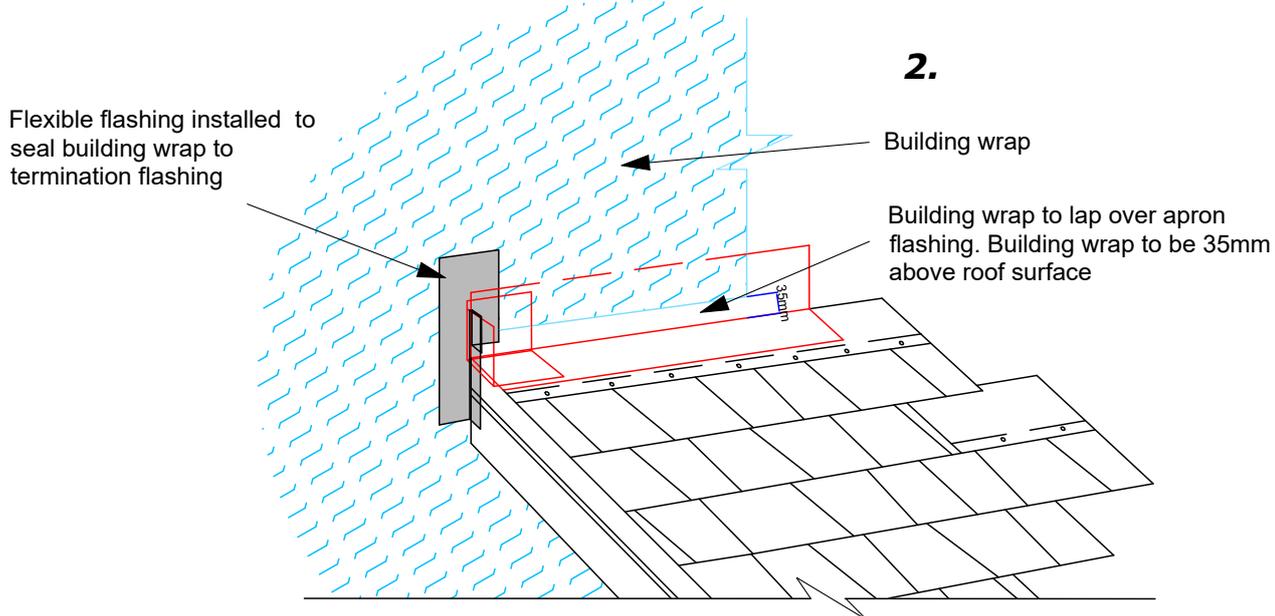


CONSTRUCTION DETAILS FOR 'GAF ASPHALT SHINGLE ROOFING SYSTEM'

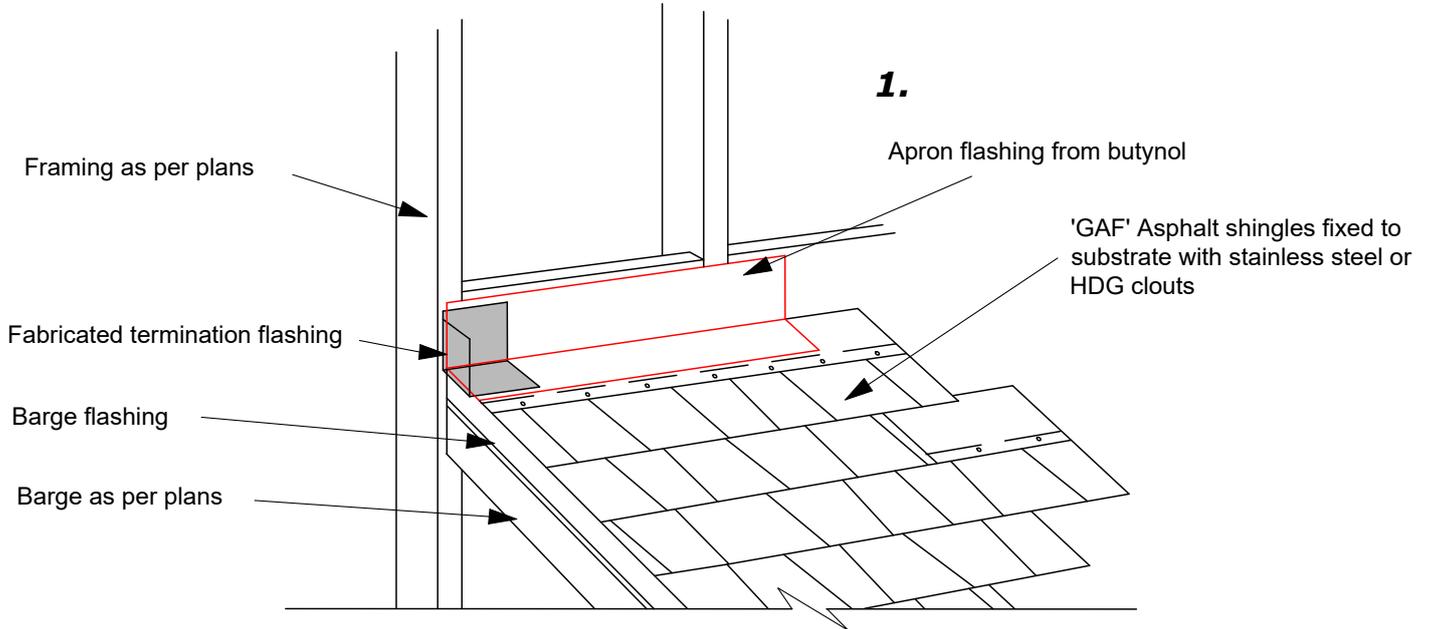

	DRAWING: APRON TERMINATION DETAIL	DATE: 28 JUNE 2018	DETAIL: 14	
	DETAILS FOR: ASPHALT SHINGLE ROOFING	SCALE: N/A		