


CONSTRUCTION DETAILS FOR 'GAF ASPHALT SHINGLE ROOFING SYSTEM'

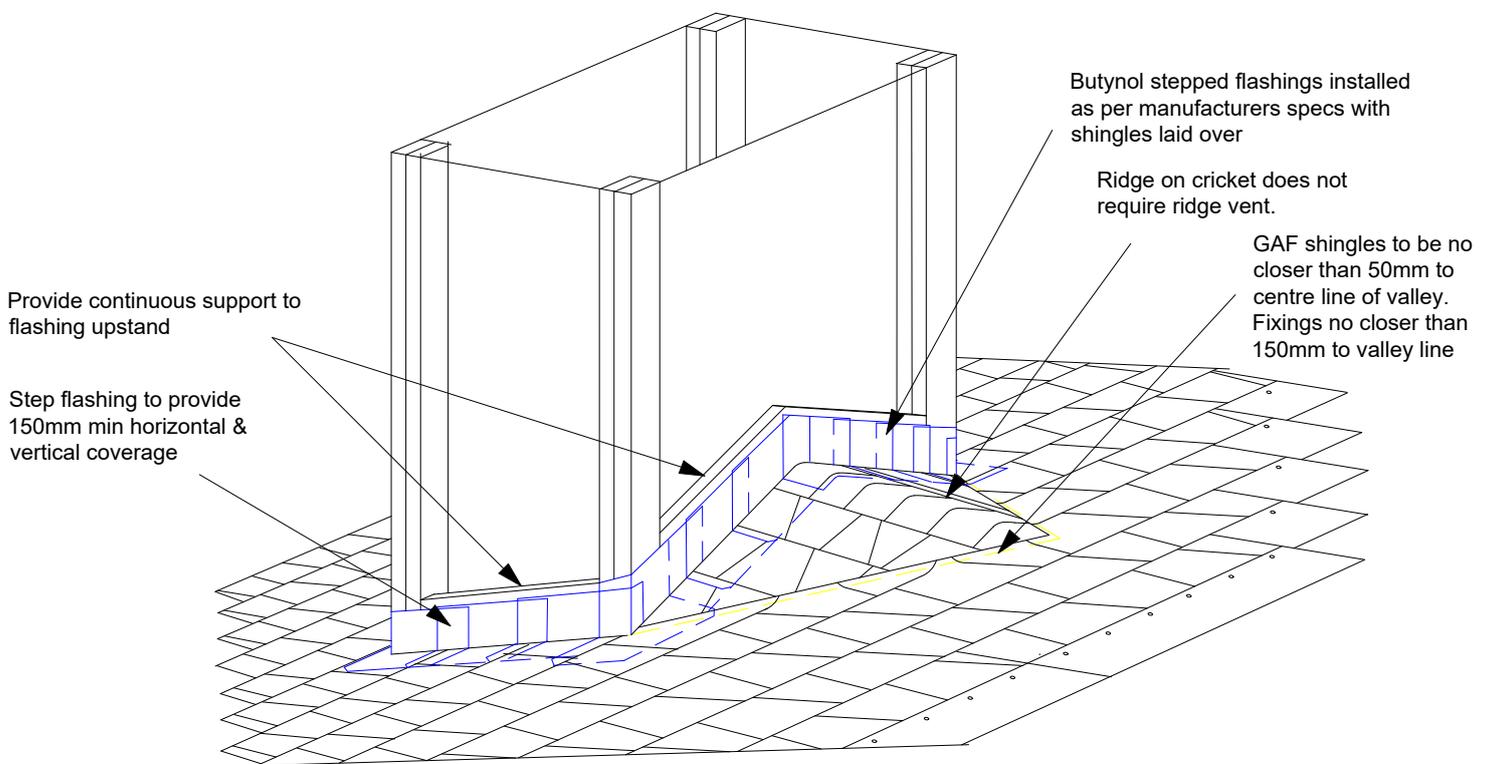

	DRAWING: CHIMNEY CRICKET DETAIL	DATE: 26 JUNE 2018	DETAIL: 19	 BRANZ Appraised Appraisal No 529
	DETAILS FOR: ASPHALT SHINGLE ROOFING	SCALE: N/A		