


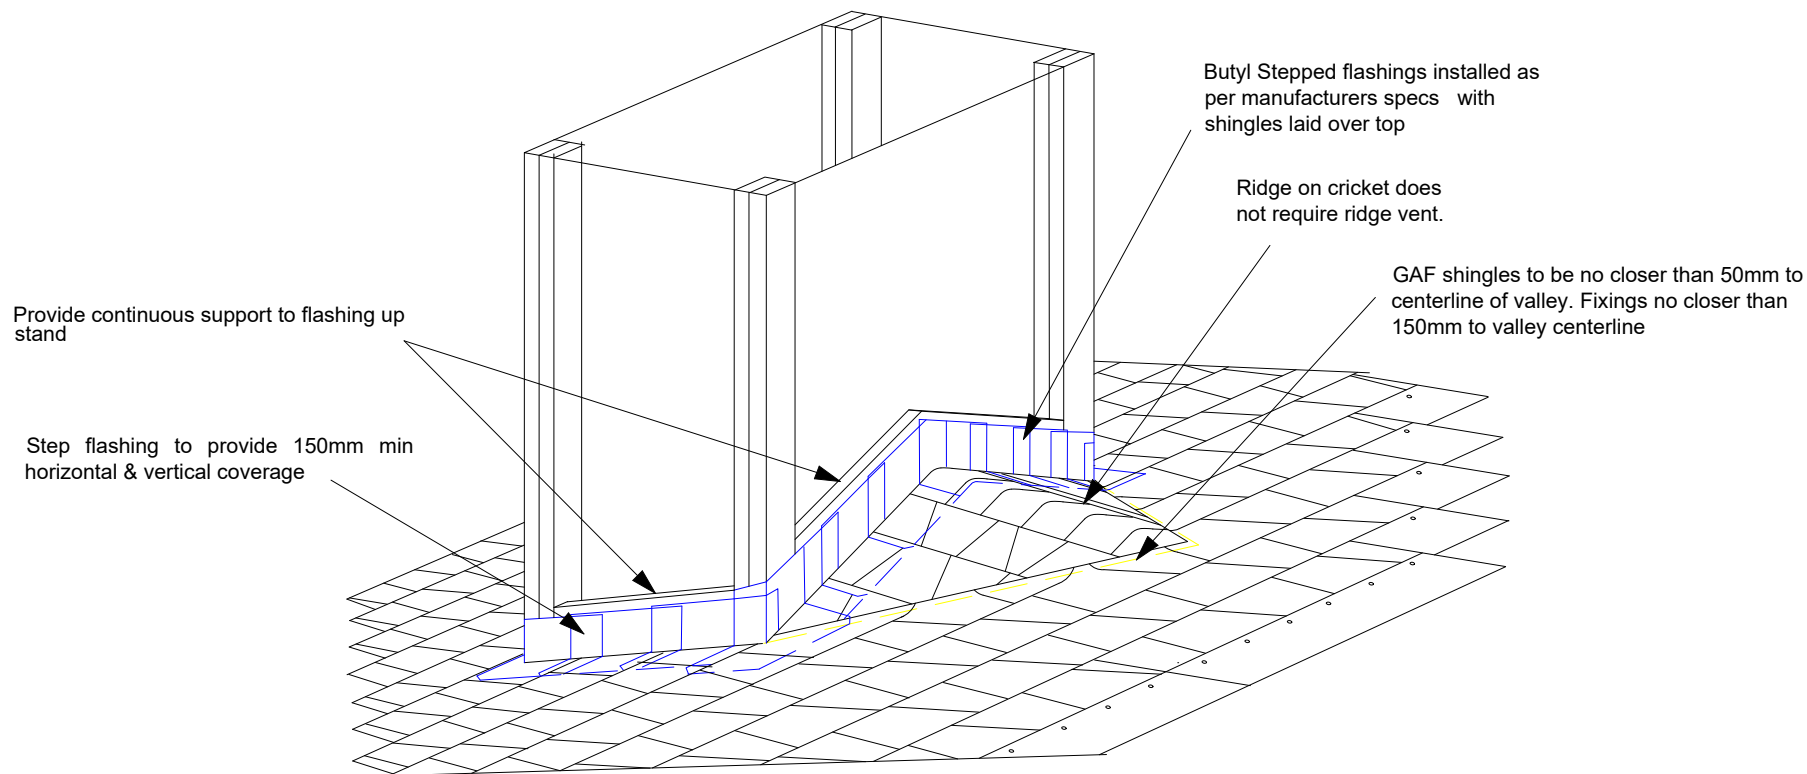

SHINGLE ROOF CHIMNEY CRICKET

Scale: N.T.S.

Notes:

Step flashings are formed from Butyl or EPDM Rubber or TPO membrane sheet, 300mm x 300mm square.

Step flashings are fixed with shingle nails to the wall and plywood deck.