


CONSTRUCTION DETAILS FOR 'GAF ASPHALT SHINGLE ROOFING SYSTEM'

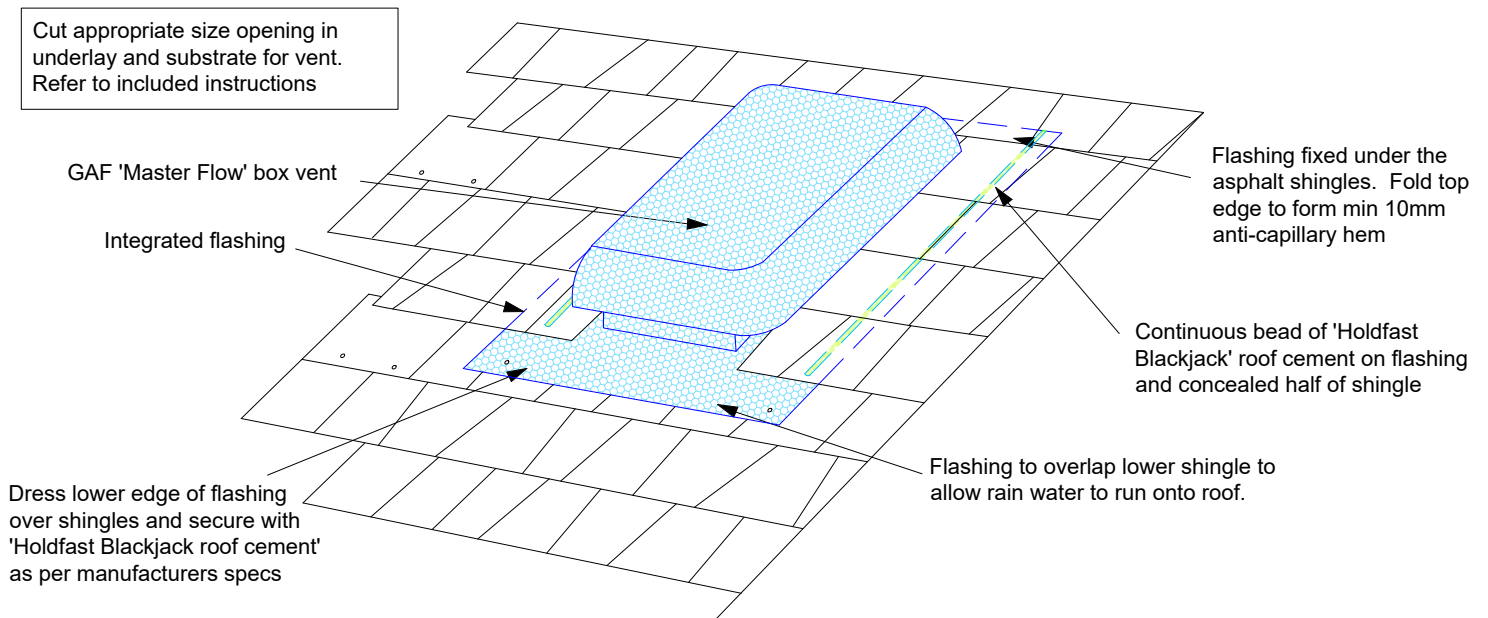

	DRAWING: MASTER FLOW BOX VENT	DATE: 28 JUNE 2018	DETAIL: 23	 BRANZ Appraised Appraisal No 529
	DETAILS FOR: ASPHALT SHINGLE ROOFING	SCALE: N/A		