


CONSTRUCTION DETAILS FOR 'GAF TPO SINGLE-PLY ROOFING SYSTEM'

Seal cut edges of Everguard TPO membrane

T-Joint may be feild fabricated from unreinforced TPO membrane

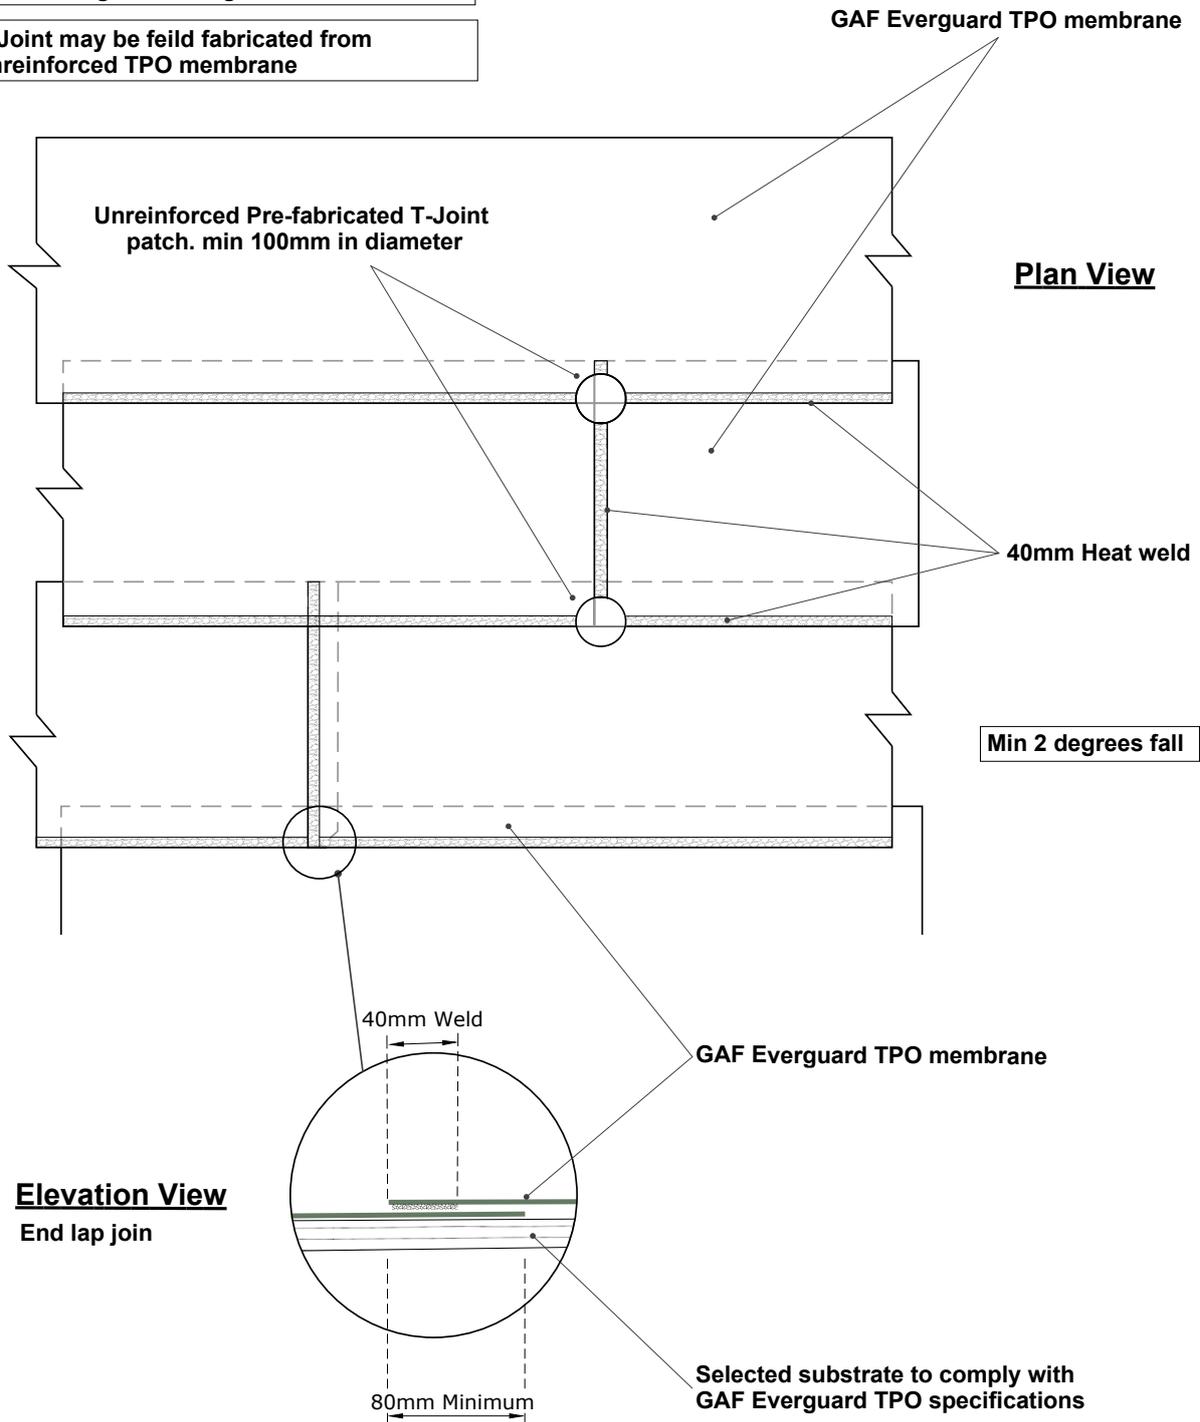

	DRAWING: T-JOINT / END JOINT DETAIL	DATE: 10 JUNE 2014	DETAIL: 401	
	DETAILS FOR: EVERGUARD TPO ROOFING	SCALE: N/A		