


CONSTRUCTION DETAILS FOR 'GAF ASPHALT SHINGLE ROOFING SYSTEM'

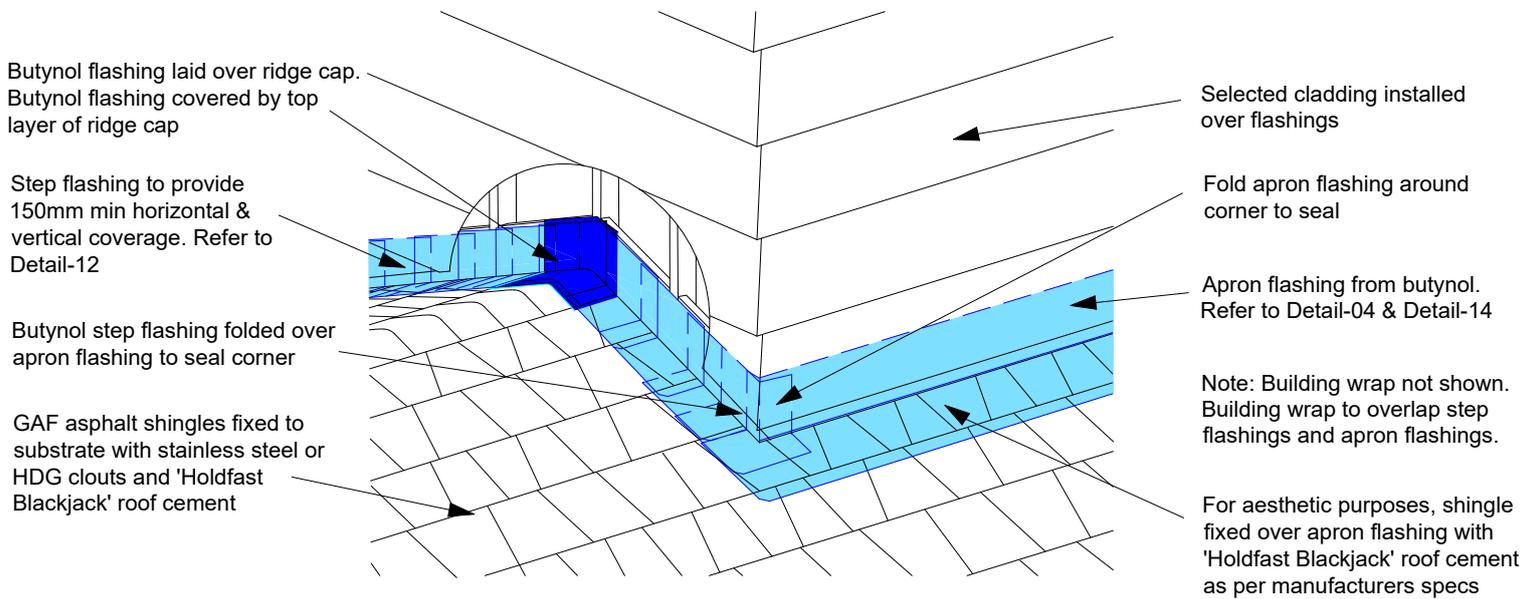

	DRAWING: RIDGE TO WALL	DATE: 30 AUG 2018	DETAIL: 28	 BRANZ Appraised Appraisal No 529
	DETAILS FOR: ASPHALT SHINGLE ROOFING	SCALE: N/A		