


CONSTRUCTION DETAILS FOR 'GAF ASPHALT SHINGLE ROOFING SYSTEM'

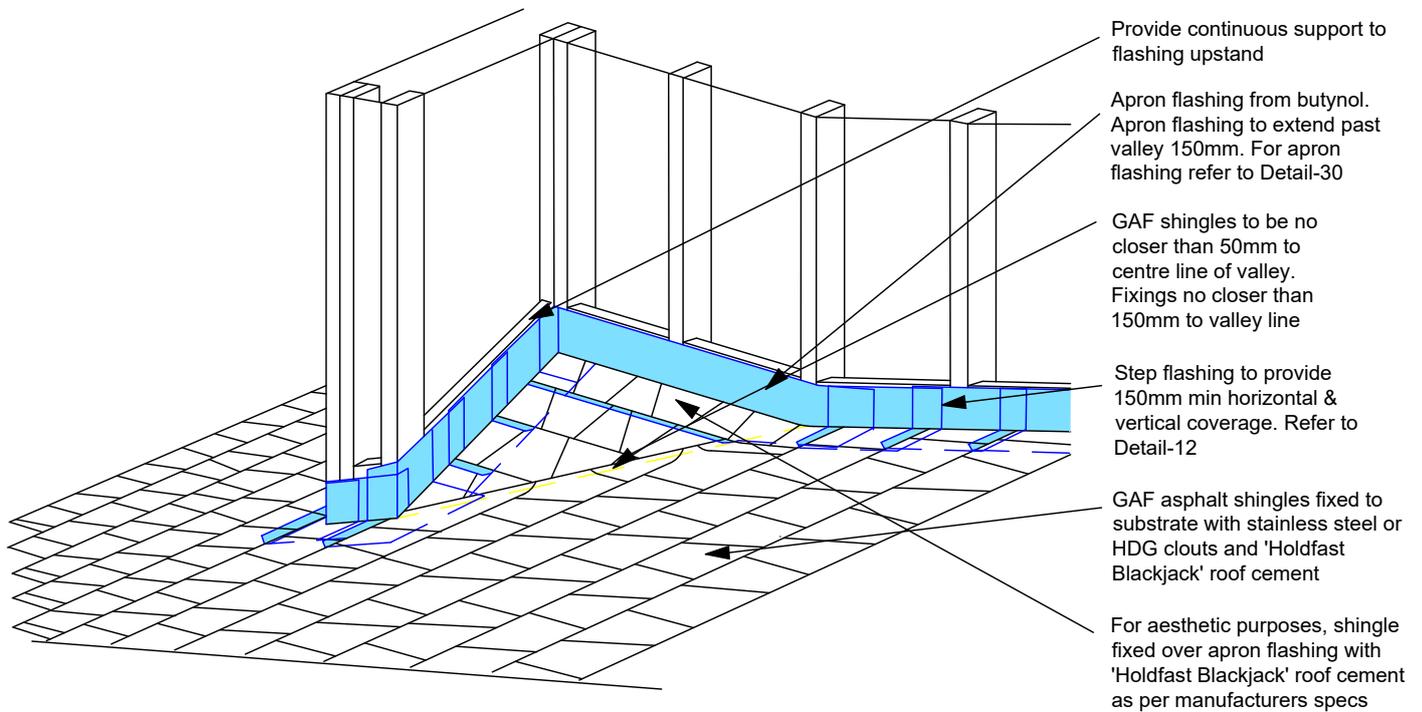

	DRAWING: INTERNAL VALLEY / CRICKET	DATE: 30 AUG 2018	DETAIL: 31	
	DETAILS FOR: ASPHALT SHINGLE ROOFING	SCALE: N/A		