


CONSTRUCTION DETAILS FOR 'GAF TPO SINGLE-PLY ROOFING SYSTEM'

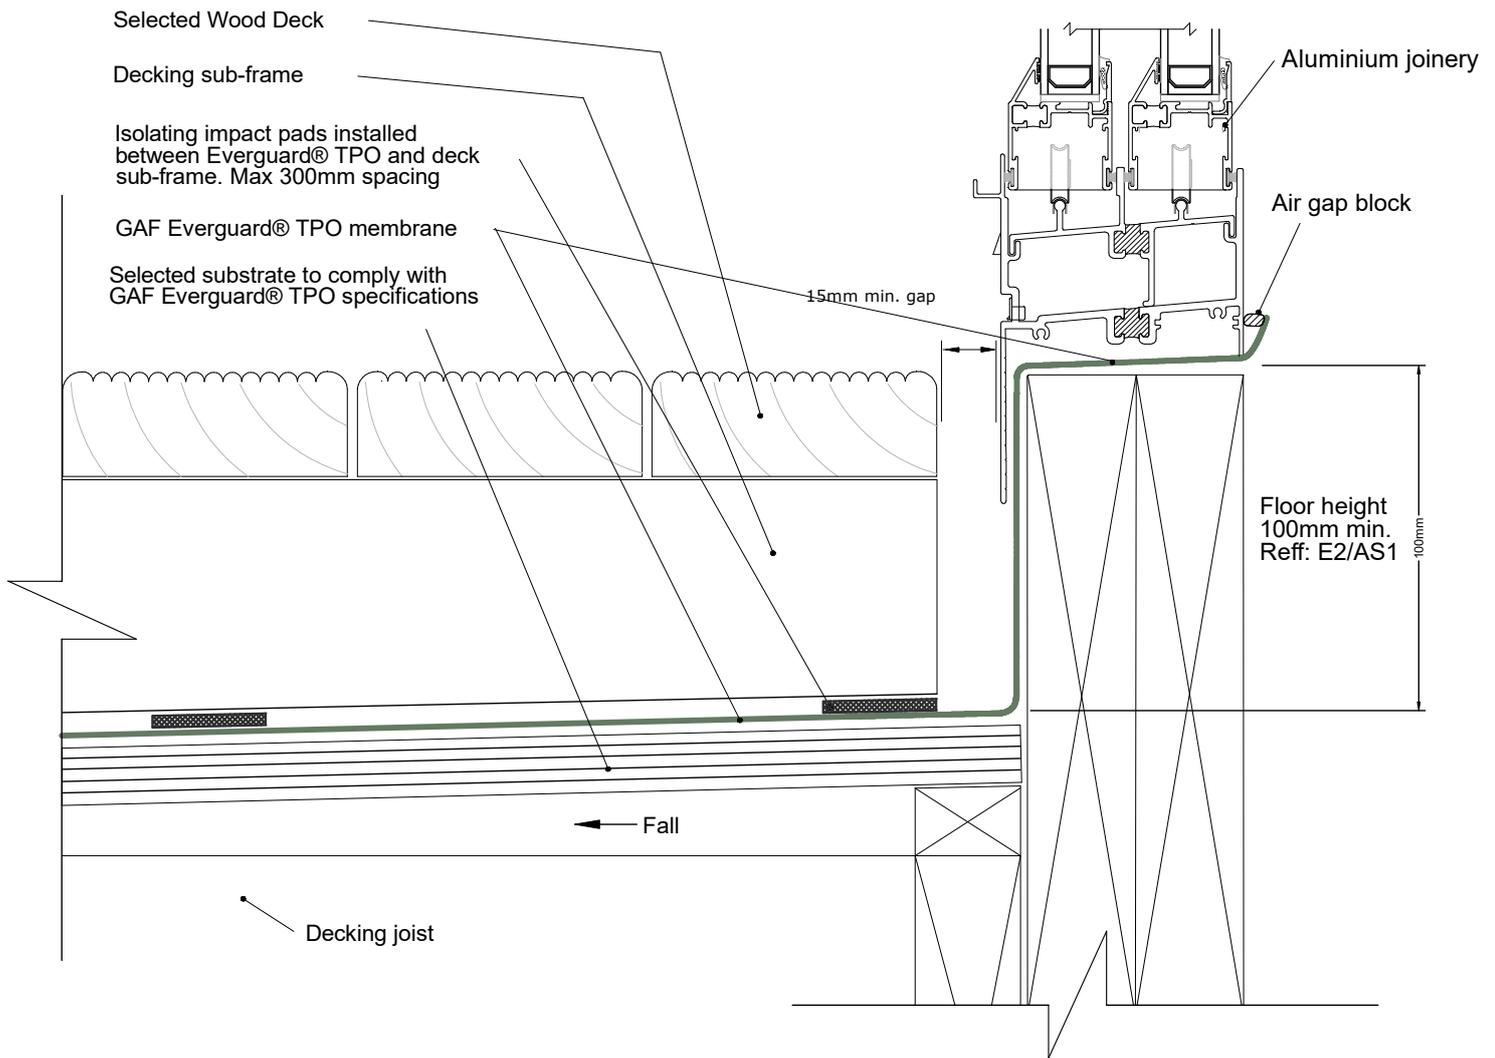

	DRAWING: FLOATING TIMBER RAFTER - THRESHOLD	DATE: 9 FEB 2021	DETAIL: 605	 BRANZ Appraised Appraisal No 529
	DETAILS FOR: EVERGUARD TPO ROOFING	SCALE: N/A		