


CONSTRUCTION DETAILS FOR 'GAF ASPHALT SHINGLE ROOFING SYSTEM'

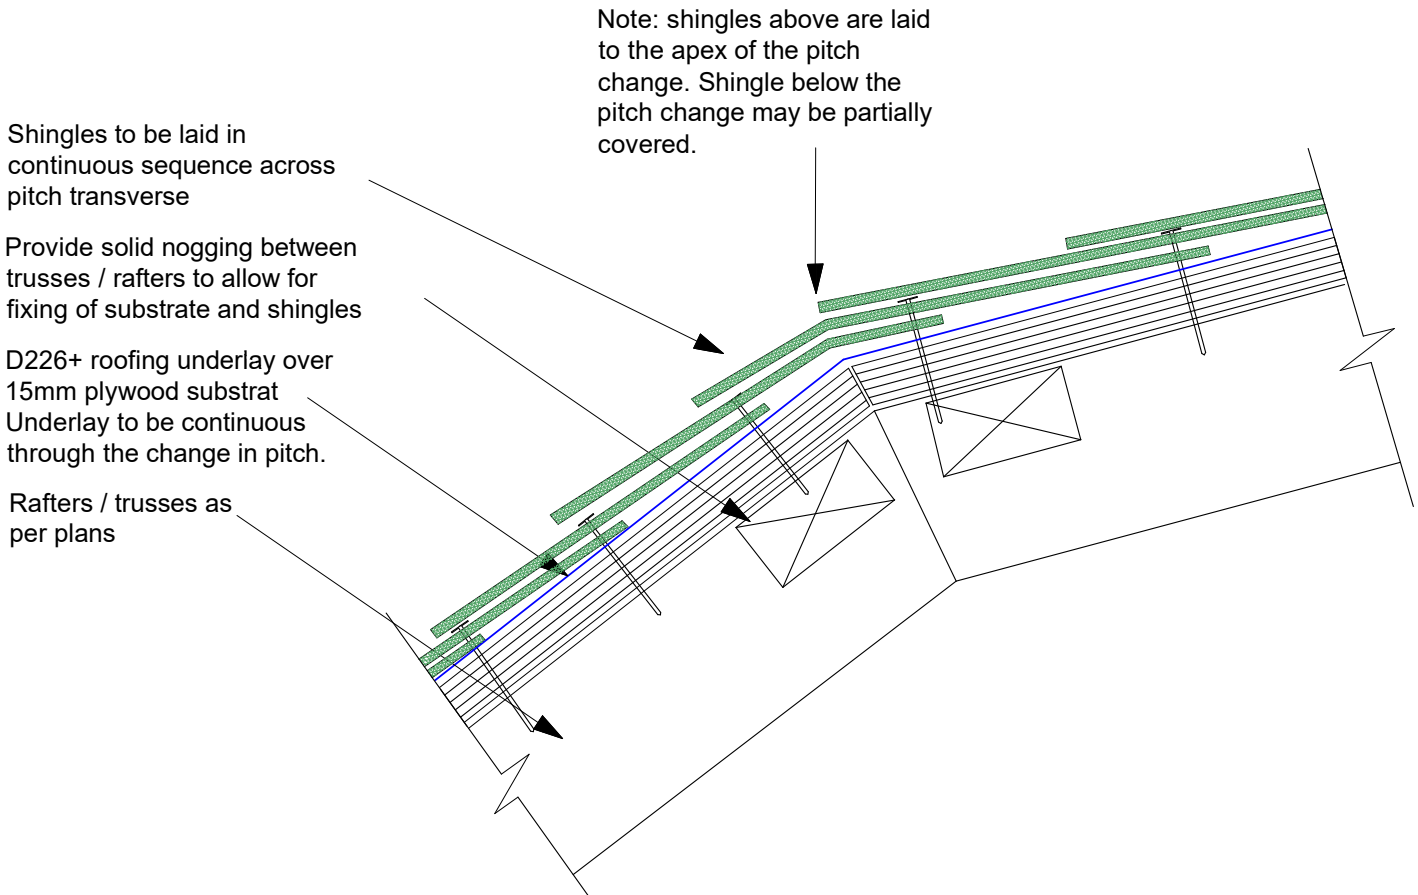

	DRAWING: PITCH CHANGE - MANSARD	DATE: 16 FEB 2021	PAGE: 10.2	
	DETAILS FOR: ASPHALT SHINGLE ROOFING	SCALE: N/A		