


CONSTRUCTION DETAILS FOR 'GAF ASPHALT SHINGLE ROOFING SYSTEM'

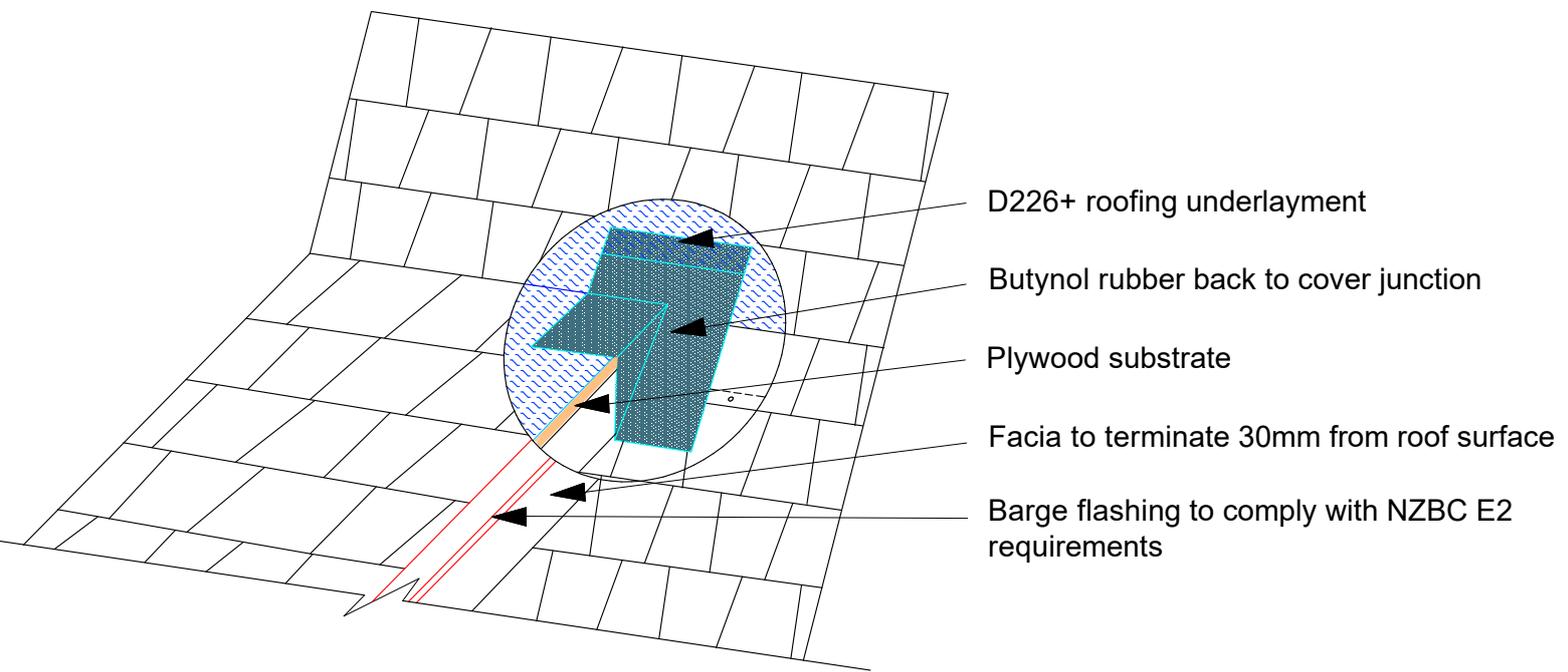

	DRAWING: DUTCH DORMER GABLE JUNC.	DATE: 16 MARCH 2021	PAGE: 16.1	
	DETAILS FOR: ASPHALT SHINGLE ROOFING	SCALE: N/A		