


CONSTRUCTION DETAILS FOR 'GAF ASPHALT SHINGLE ROOFING SYSTEM'

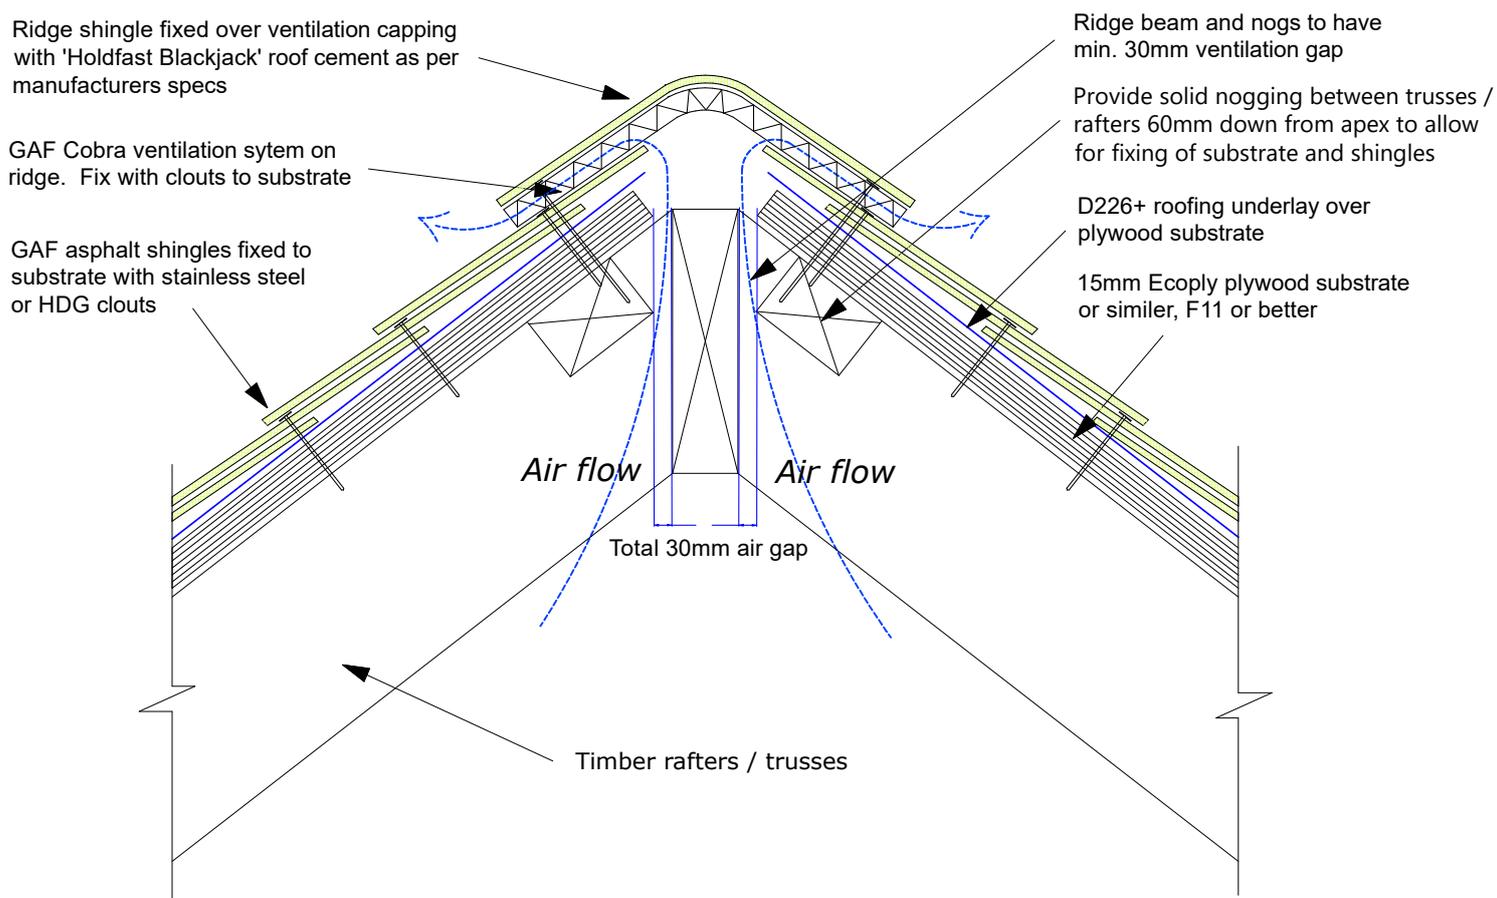

	DRAWING: RIDGE BEAN CLADDING	DATE: 30 JAN 2021	PAGE: 8.1	
	DETAILS FOR: ASPHALT SHINGLE ROOFING	SCALE: N/A		