


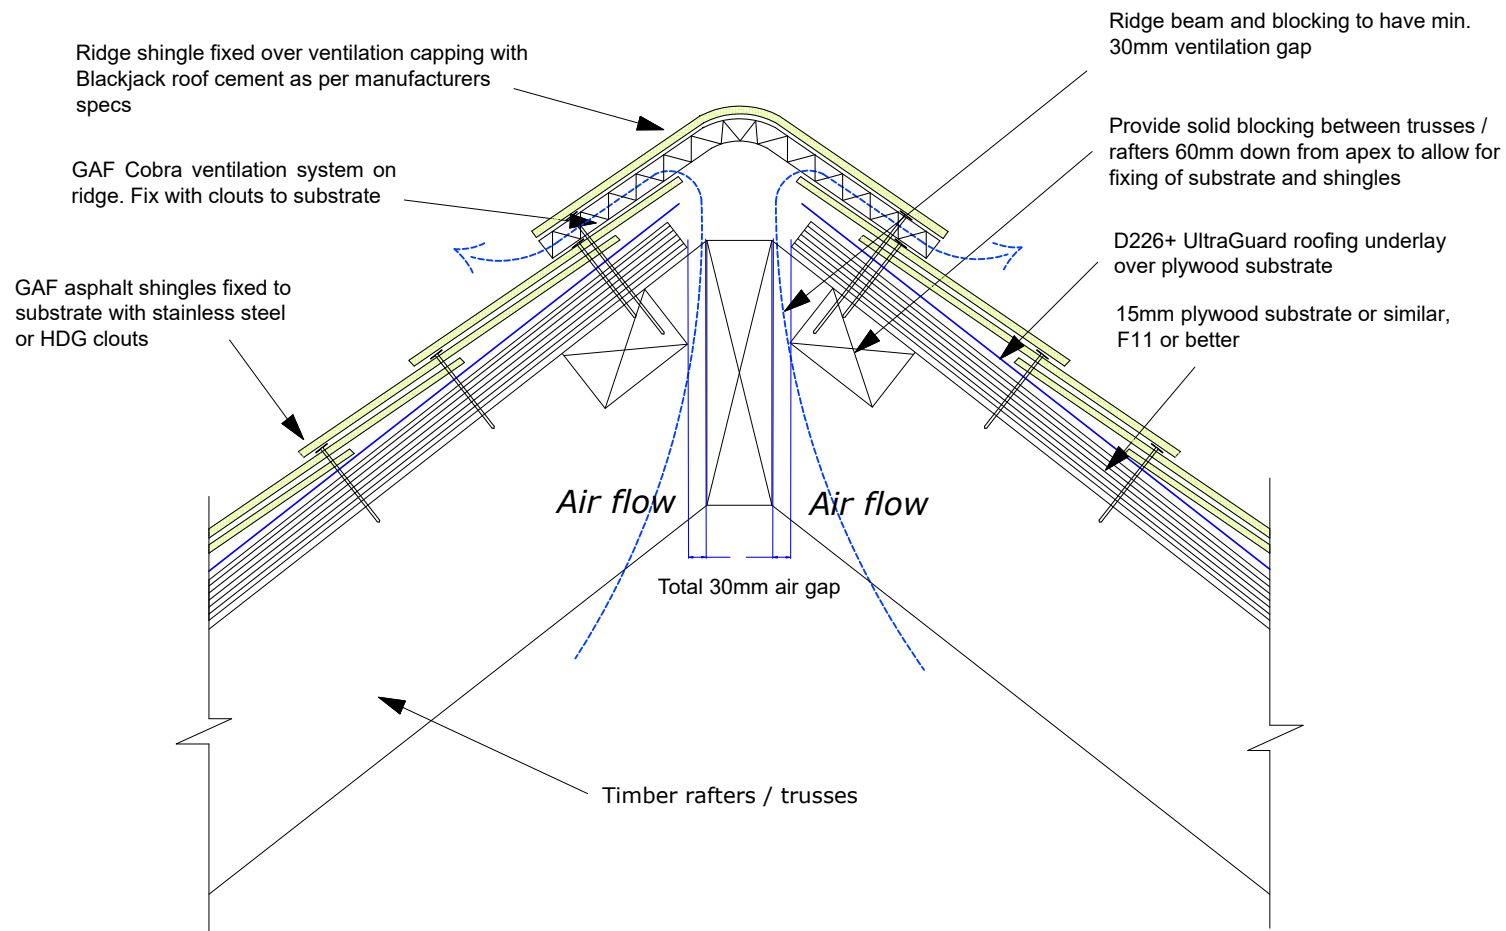

SHINGLE ROOF RIDGE BEAM WITH VENT

Scale: N.T.S.

Notes:

GAF RT65 Masterflow box vent or other approved cavity vent maybe used instead of Cobra ventilation under ridge cap.