


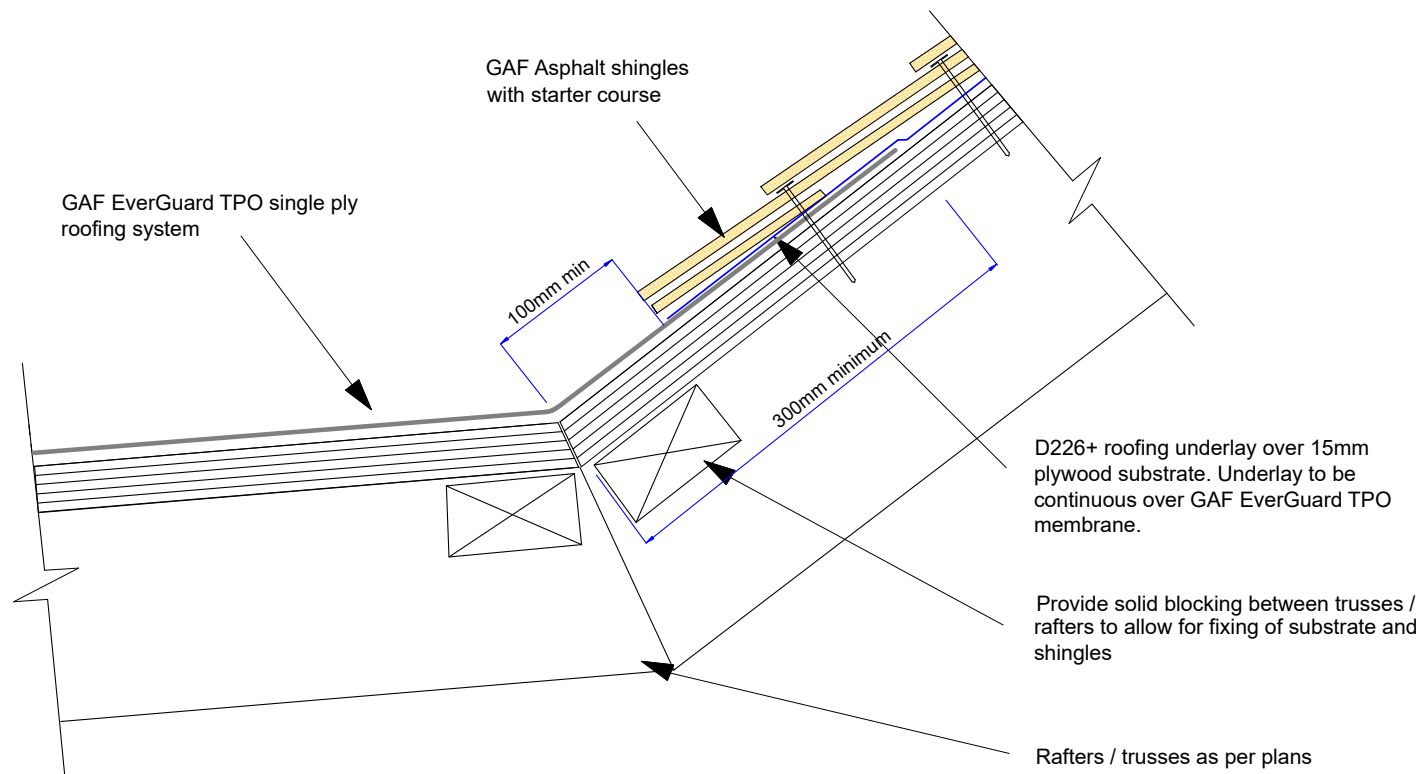

Notes:

Membrane must not be punctured below 150mm level

SHINGLE ROOF MEMBRANE TRANSITION

Scale: N.T.S.