


CONSTRUCTION DETAILS FOR 'GAF ASPHALT SHINGLE ROOFING SYSTEM'

Note: Cobra Intake-Pro must be installed to manufacturer's specifications and installation instructions.

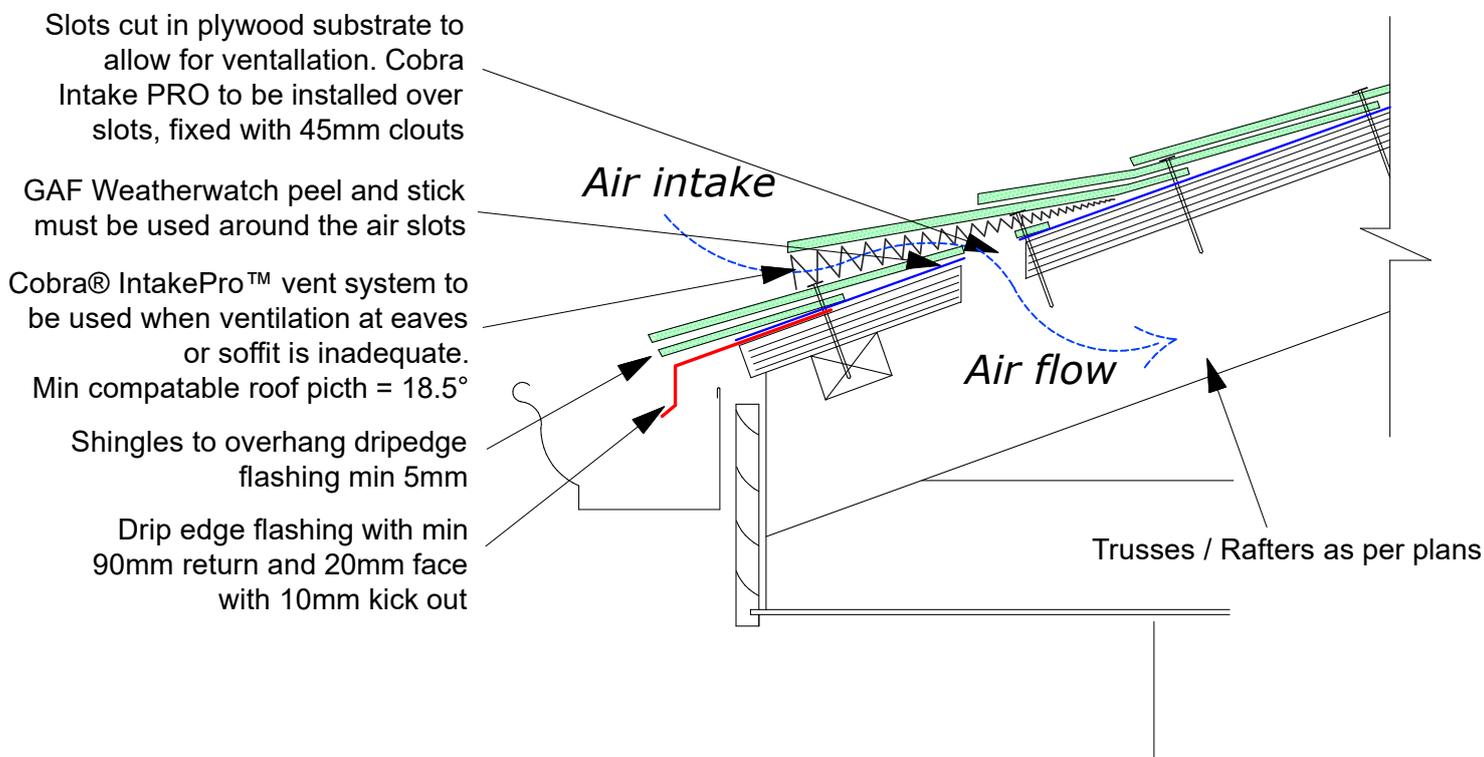

Slots cut in plywood substrate to allow for ventilation. Cobra Intake PRO to be installed over slots, fixed with 45mm clouts

GAF Weatherwatch peel and stick must be used around the air slots

Cobra® IntakePro™ vent system to be used when ventilation at eaves or soffit is inadequate. Min compatible roof pitch = 18.5°

Shingles to overhang drip edge flashing min 5mm

Drip edge flashing with min 90mm return and 20mm face with 10mm kick out

	DRAWING: SURFACE INTAKE VENT	DATE: 30 JAN 2021	PAGE: 33.1	
	DETAILS FOR: ASPHALT SHINGLE ROOFING	SCALE: N/A		