


Note: The amount of exhaust ventilation must not exceed the amount of intake ventilation at the soffit or eaves

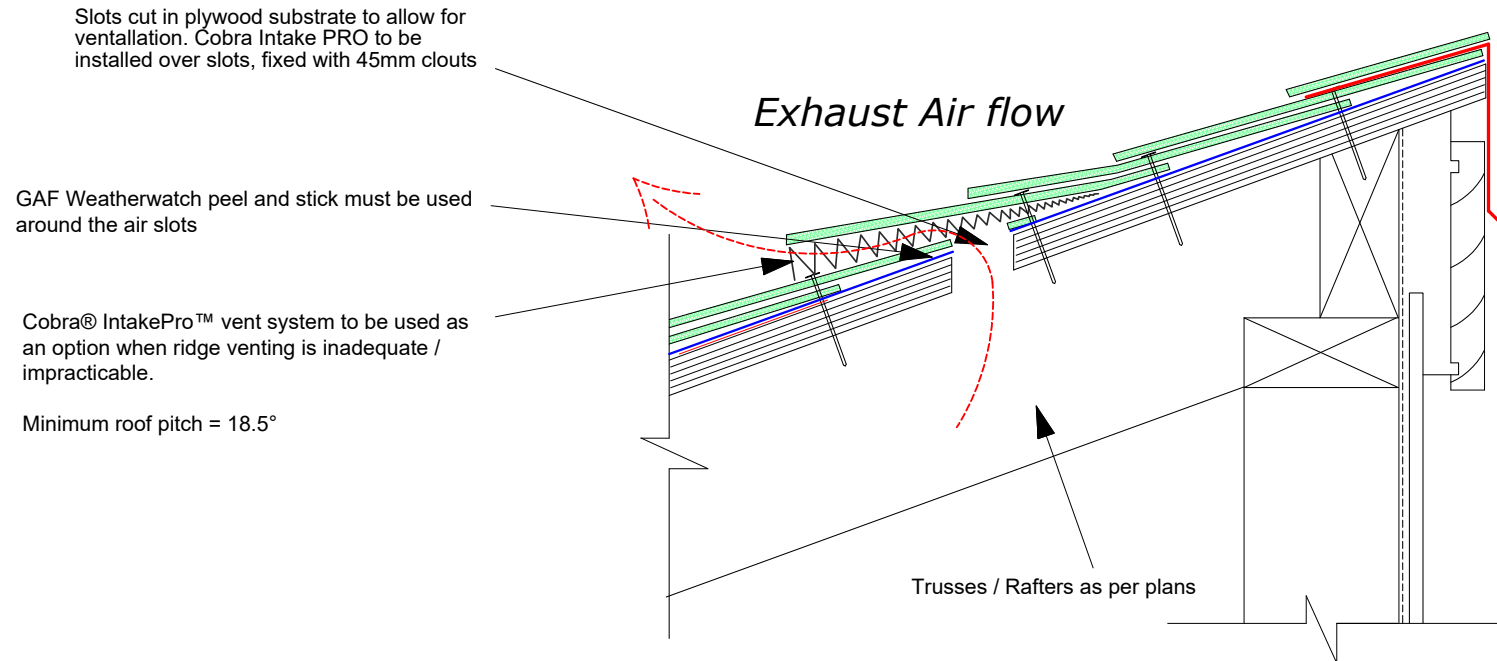

SHINGLE ROOF SURFACE EXHAUST VENT

Scale: N.T.S.

Notes:

Cobra Intake-Pro must be installed to manufacturer's specifications and installation instructions. GAF WeatherWatch underlay must be used under vent.

Cobra Intake Pro minimum roof pitch = 18.5°