


CONSTRUCTION DETAILS FOR 'GAF ASPHALT SHINGLE ROOFING SYSTEM'

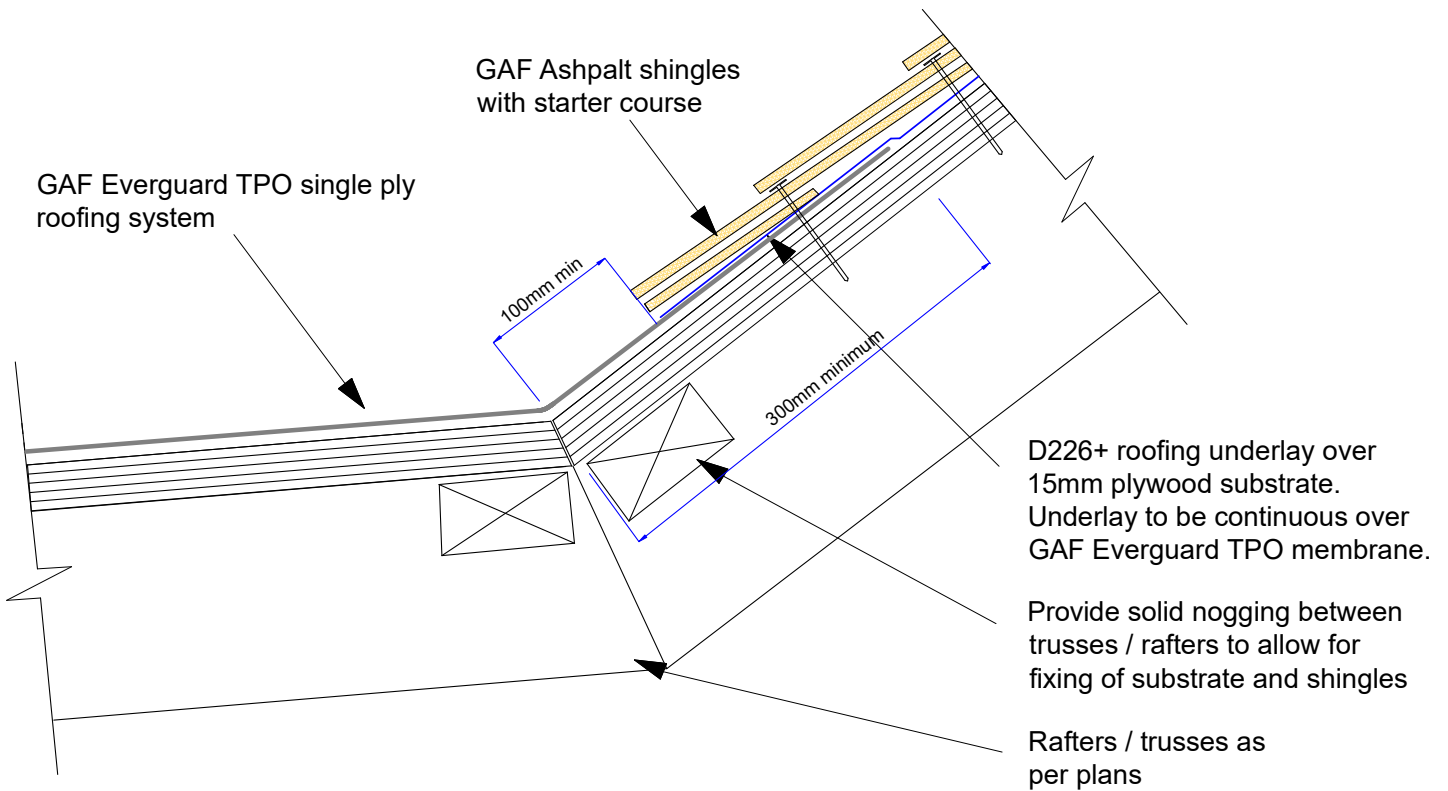

	DRAWING: FLAT ROOF MEMBRANE TRANSITION	DATE: 30 JAN 2021	PAGE: 10.1	
	DETAILS FOR: ASPHALT SHINGLE ROOFING	SCALE: N/A		