




CONSTRUCTION DETAILS FOR 'GAF ASPHALT SHINGLE ROOFING SYSTEM'

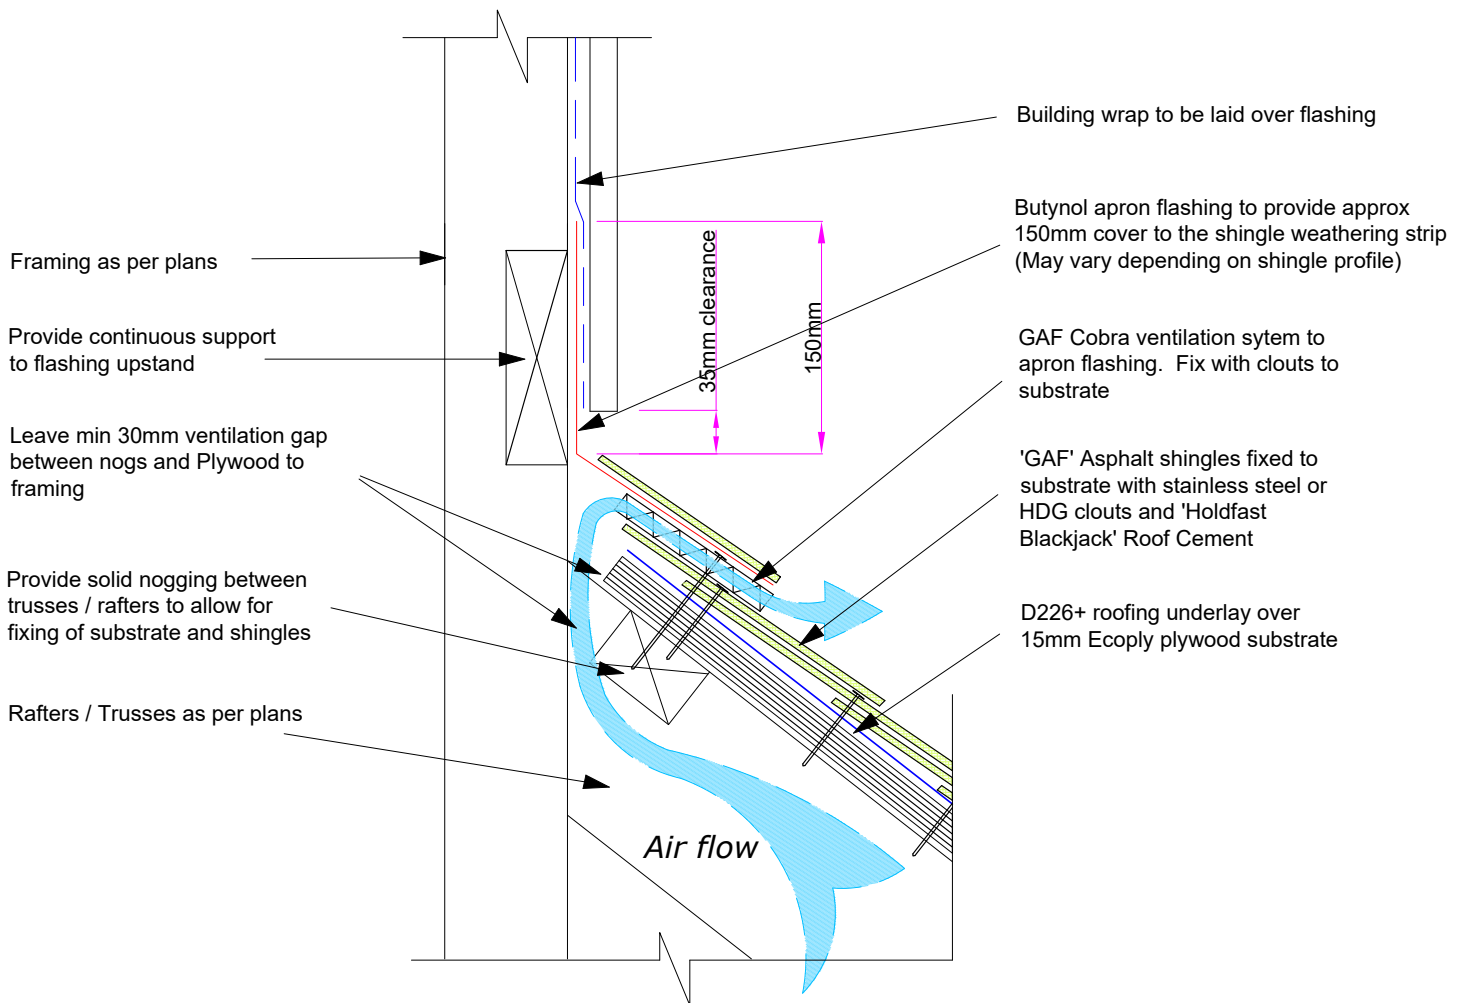

|  |  |                              |                     |   |
|--|--|------------------------------|---------------------|---|
|  | DRAWING:<br><b>APRON FLASHING WITH VENT</b>    | DATE:<br><b>24 JUNE 2018</b> | DETAIL:<br><b>5</b> |  |
|  | DETAILS FOR:<br><b>ASPHALT SHINGLE ROOFING</b> | SCALE:<br><b>N/A</b>         |                     |   |