


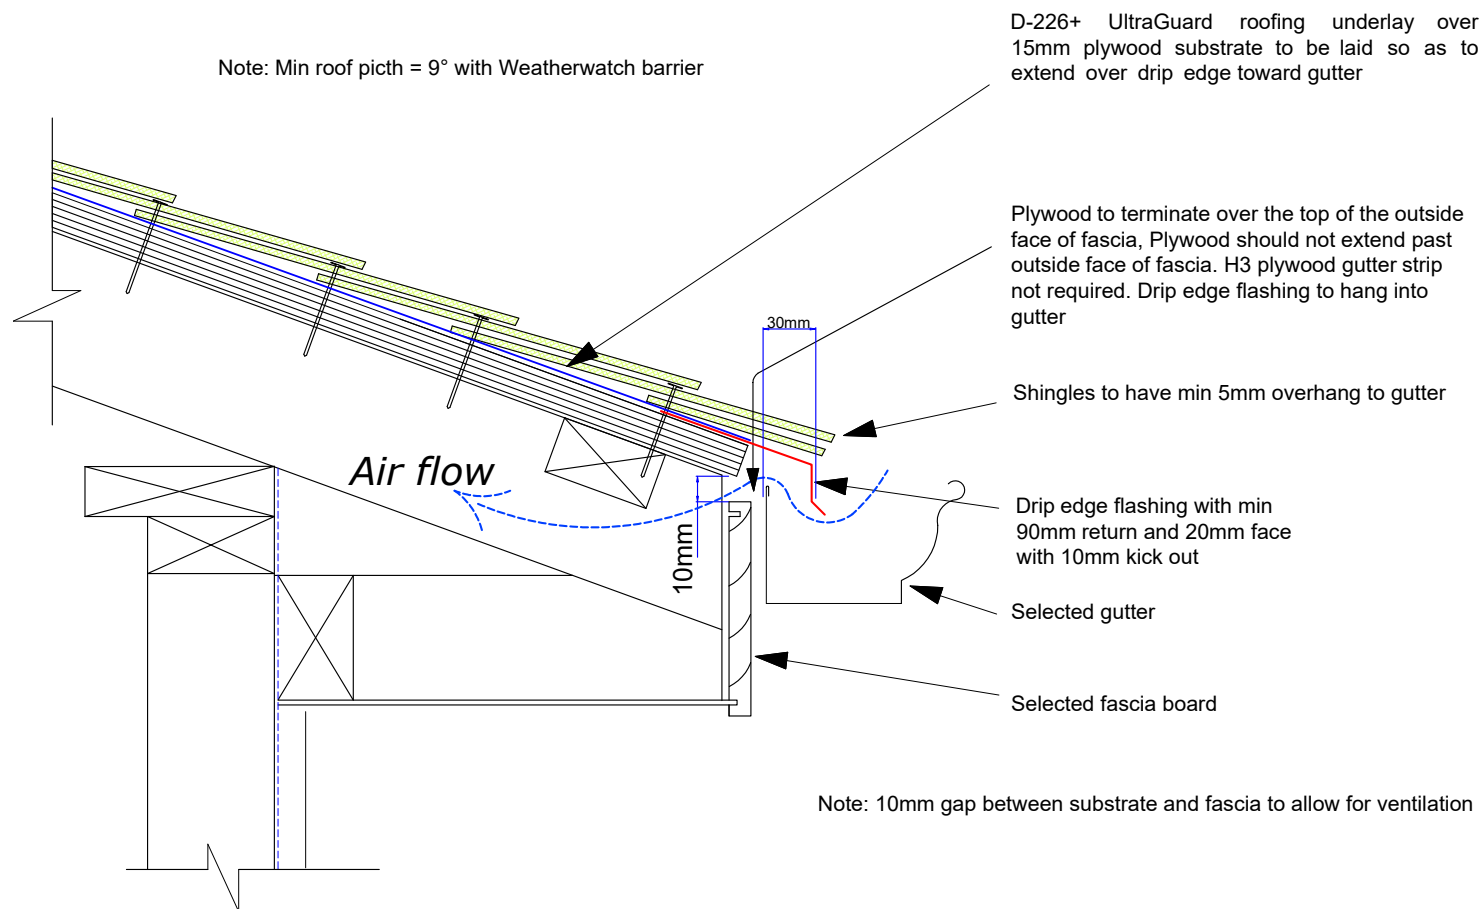

SHINGLE ROOF EAVE

Scale: N.T.S.

Notes:

It is recommended fascia to be installed before roof plywood substrate.