


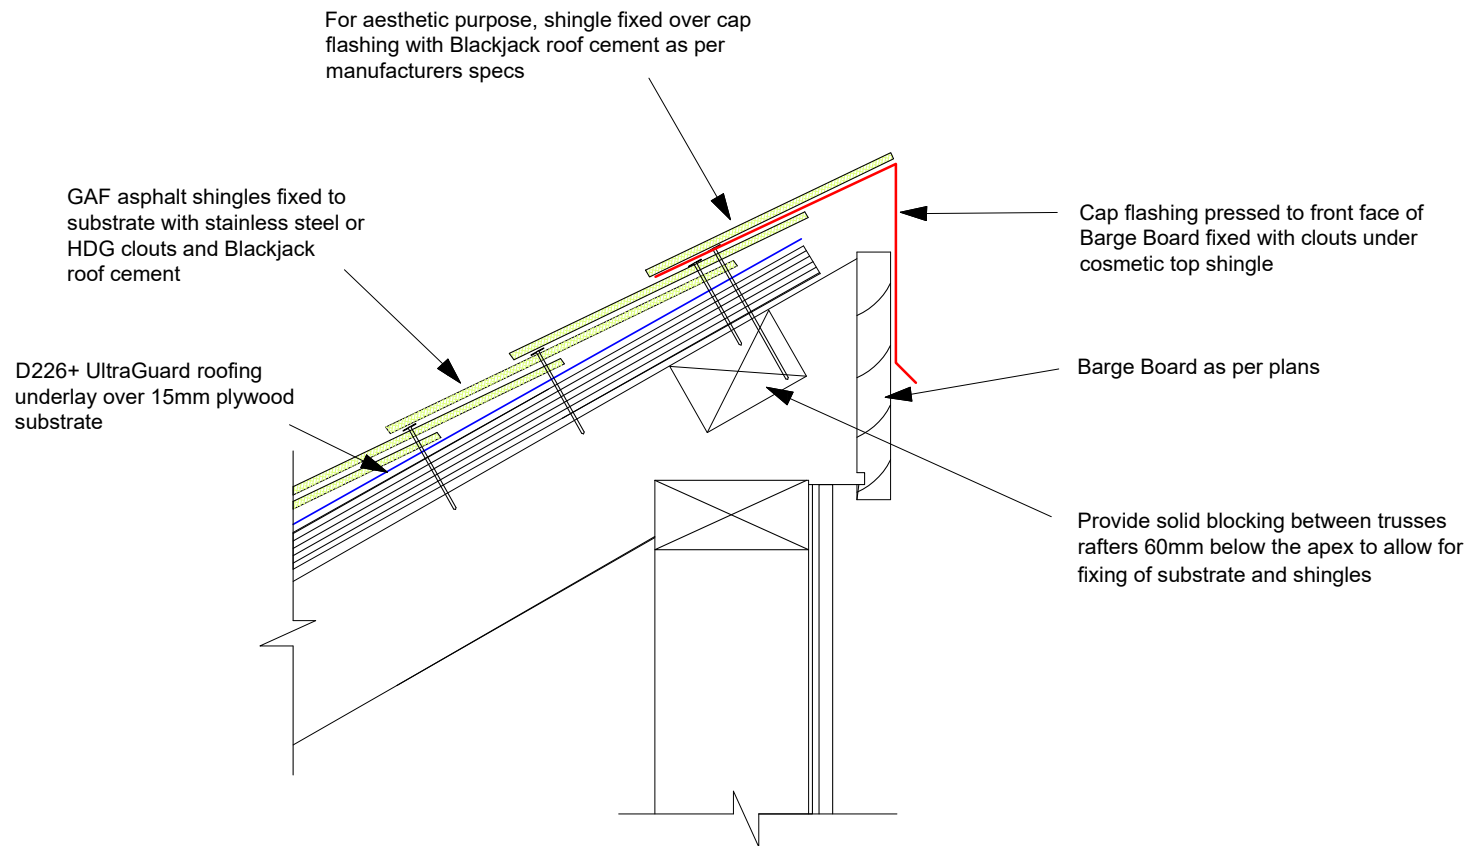

SHINGLE ROOF TO WALL RIDGE

Scale: N.T.S.

Notes:

GAF RT65 Masterflow box vent or other approved cavity vent maybe used instead of Cobra ventilation under the flashing.

Cavity or soffit vent can be used in place of roof vents as required.