


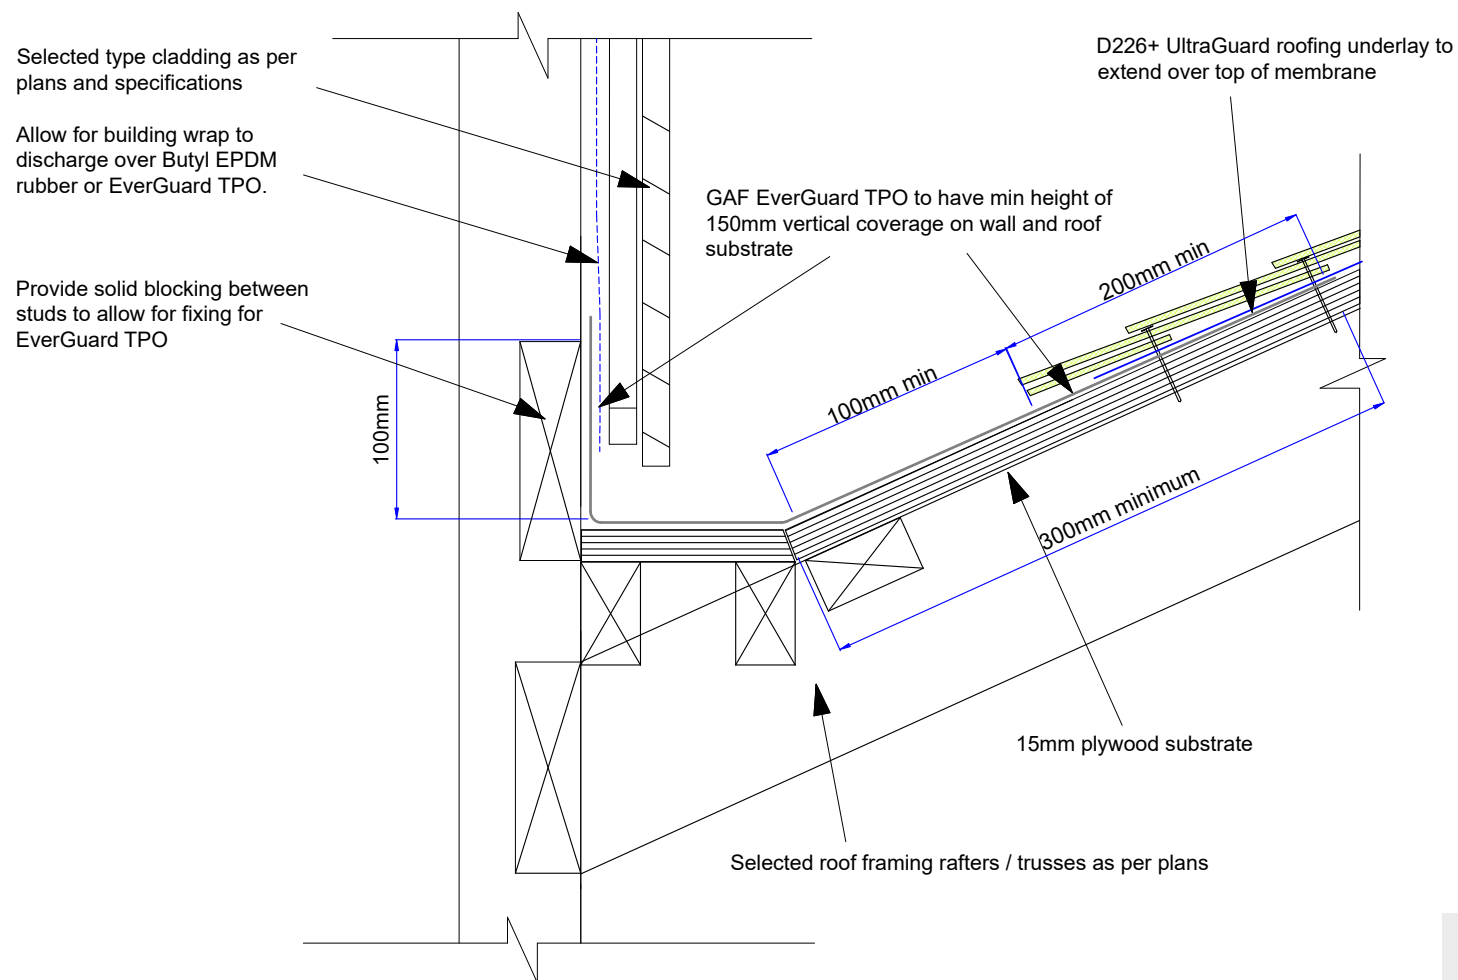

SHINGLE ROOF SLOPE TO WALL

Scale: N.T.S.

Notes:
Membrane must not be punctured below 150mm level