


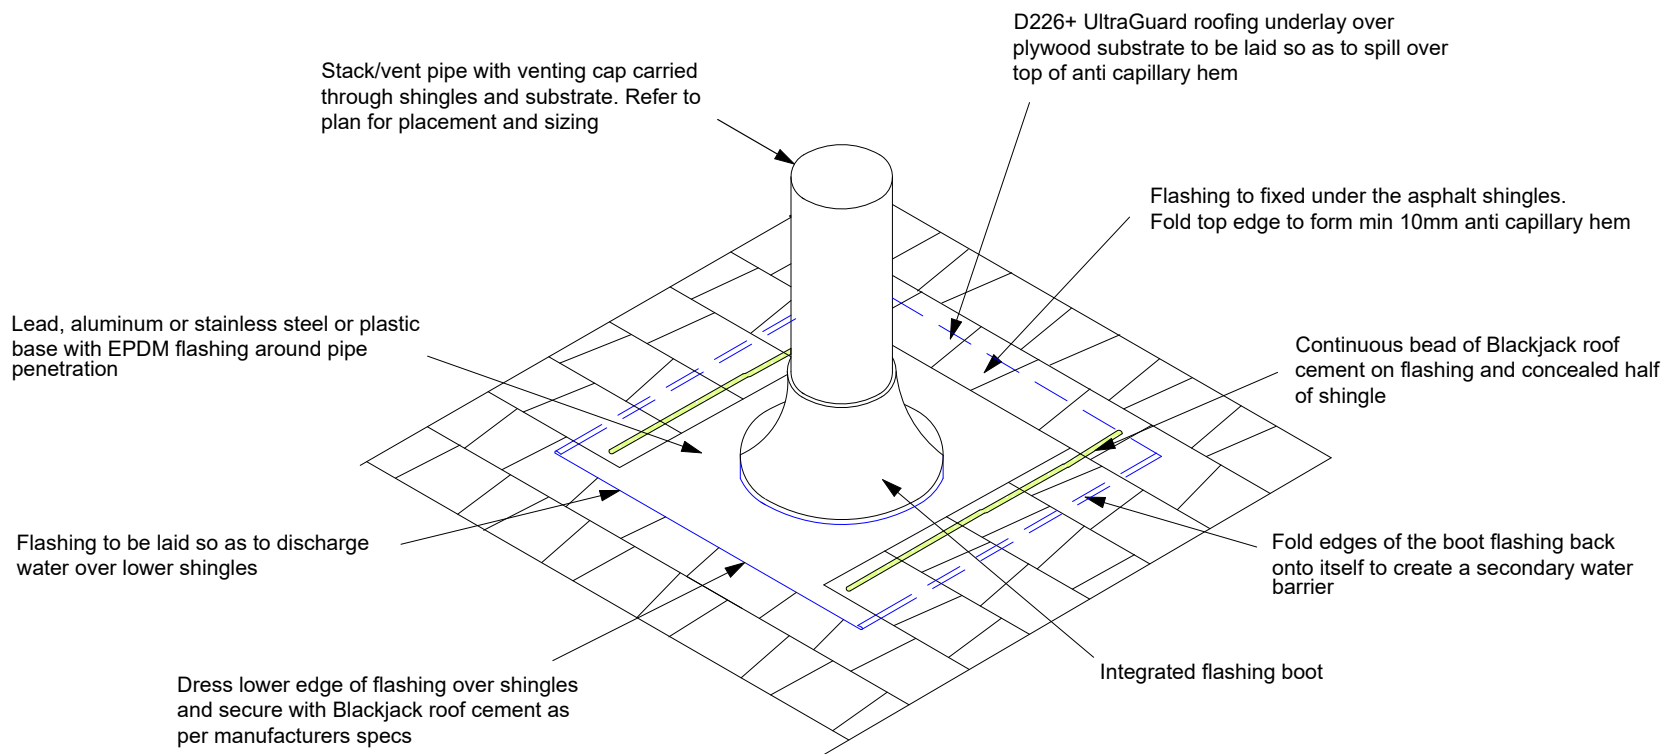

SHINGLE ROOF PIPE PENETRATION

Scale: N.T.S.

Notes:

Pipe flashing with the plastic base may not have a hem or crush return. Use Blackjack to seam edges under tiles.

Recommended:

Install WeatherWatch peel and stick 500mm x 500mm under pipe boot flashing, draining on to tiles below.