


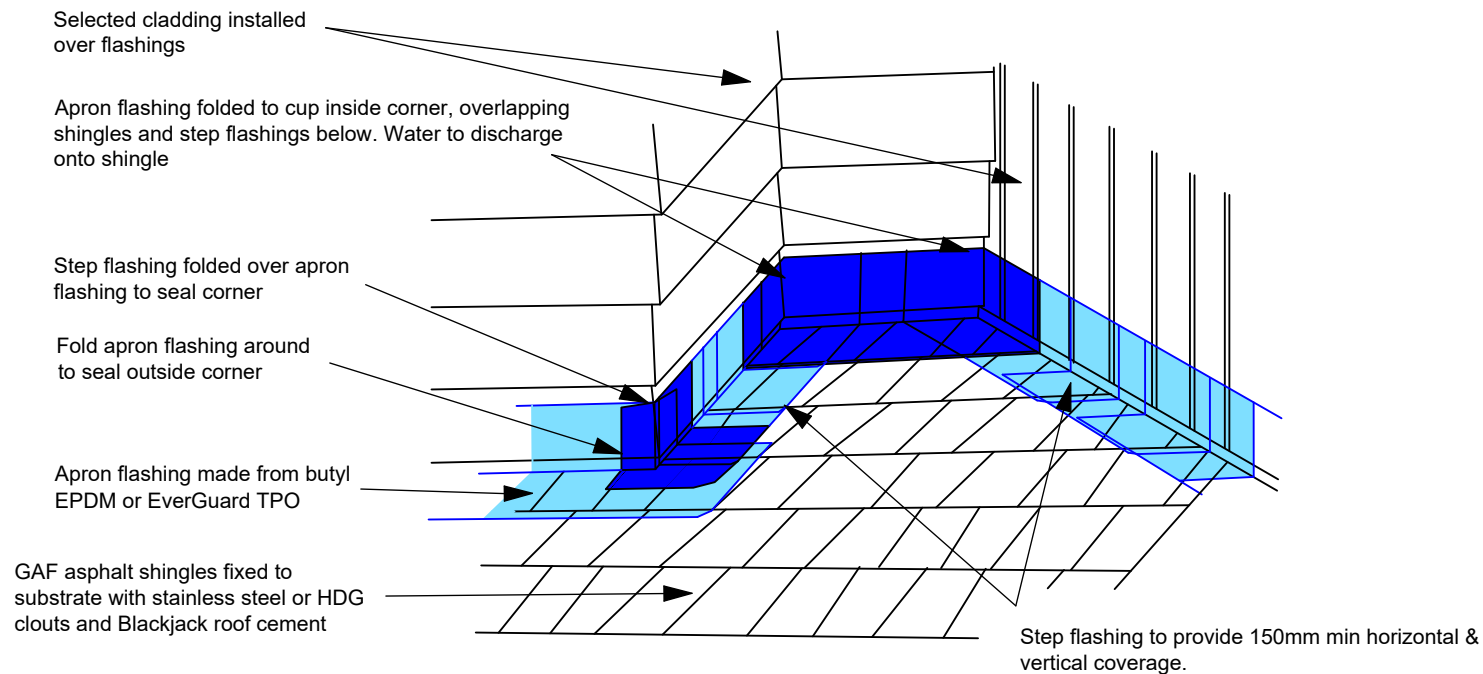

SHINGLE ROOF TO WALL CORNERS

Scale: N.T.S.

Notes:

Building wrap not shown. Building wrap to overlap step flashings and apron flashings.

Both apron flashings and step flashings are made from butyl EPDM or EverGuard TPO.