


Minimum roof pitch = 18.5°

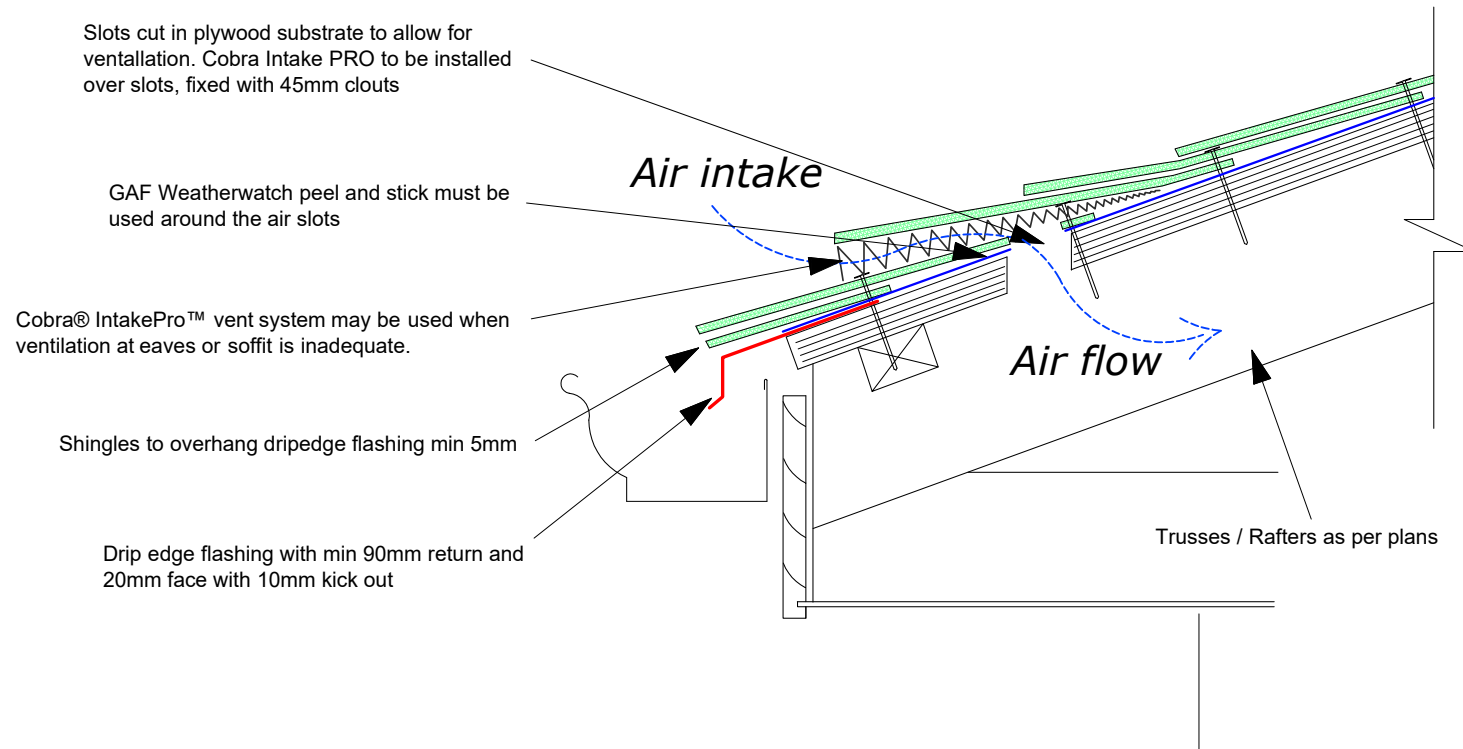

SHINGLE ROOF SURFACE INTAKE VENT

Scale: N.T.S.

Notes:

Cobra Intake-Pro must be installed to manufacturer's specifications and installation instructions. GAF WeatherWatch underlay must be used under vent.

Cobra Intake Pro minimum roof pitch = 18.5°